

PHD PLOT AREA CALCULATION

1	0.50	x	20.25	x	8.80	=	88.88	SQ.M	
2	0.50	x	29.25	x	7.28	=	106.47	SQ.M	
3	0.50	x	12.81	x	3.90	=	24.96	SQ.M	
4	0.50	x	21.46	x	7.88	=	82.41	SQ.M	
5	0.50	x	45.44	x	12.75	=	239.68	SQ.M	
6	0.50	x	53.33	x	12.52	=	332.59	SQ.M	
7	0.50	x	24.00	x	17.11	=	205.32	SQ.M	
8	0.50	x	43.34	x	11.94	=	256.57	SQ.M	
9	0.50	x	77.99	x	6.30	=	362.65	SQ.M	
10	0.50	x	77.99	x	30.49	=	1189.06	SQ.M	
11	0.50	x	48.88	x	15.40	=	376.38	SQ.M	
12	0.50	x	39.19	x	12.37	=	223.77	SQ.M	
13	0.50	x	30.62	x	3.39	=	51.73	SQ.M	
TOTAL							=	3570.36	SQ.M
NET AREA OF SUB PLOT A							=	3570.36	SQ.M






MAP AREA CALCULATIONS						
14	0.50	x	31.20	x	13.95	= 217.62 SQ.M
15	0.50	x	33.71	x	13.73	= 231.42 SQ.M
16	0.50	x	33.75	x	10.63	= 179.38 SQ.M
17	0.50	x	10.54	x	5.07	= 26.72 SQ.M
TOTAL						= 656.14 SQ.M

ROAD SETBACK AREA CALCULATIONS									
a	0.50	x	8.63	x	2.43	=	8.06	SQ.M	
b	0.50	x	26.68	x	2.17	=	28.95	SQ.M	
TOTAL						=	37.01	SQ.M	

D.P. ROAD AREA CALCULATIONS

c	0.50	x	23.02	x	8.44	=	92.61	SQ.M	
d	0.50	x	9.75	x	8.25	=	30.47	SQ.M	
e	0.50	x	23.81	x	4.04	=	48.10	SQ.M	
f	0.50	x	23.84	x	3.49	=	41.78	SQ.M	
g	0.50	x	63.40	x	9.60	=	304.32	SQ.M	
h	0.50	x	48.81	x	4.52	=	109.93	SQ.M	
i	0.50	x	63.24	x	10.12	=	314.83	SQ.M	
j	0.50	x	29.01	x	8.06	=	116.91	SQ.M	
k	0.50	x	33.75	x	6.41	=	108.17	SQ.M	
TOTAL							=	1136.92	SQ.M

EXHIBITION GROUND AREA CALCULATION									
18	0.50	x	38.11	x	7.82	=	149.01	SQ.M	
19	0.50	x	38.11	x	8.42	=	180.44	SQ.M	
20	0.50	x	27.77	x	6.55	=	90.95	SQ.M	
21	0.50	x	27.23	x	15.83	=	215.63	SQ.M	
22	0.50	x	24.36	x	12.29	=	149.69	SQ.M	
23	0.50	x	17.66	x	2.57	=	22.56	SQ.M	
24	0.50	x	26.15	x	17.77	=	232.34	SQ.M	
25	0.50	x	37.20	x	8.38	=	155.87	SQ.M	
TOTAL							=	1176.39	SQ.M

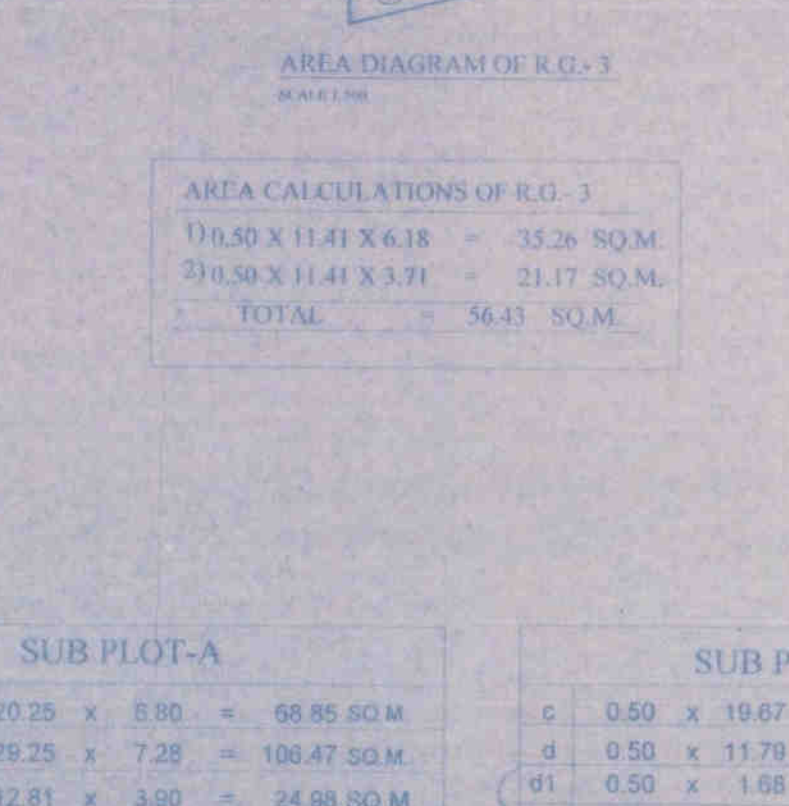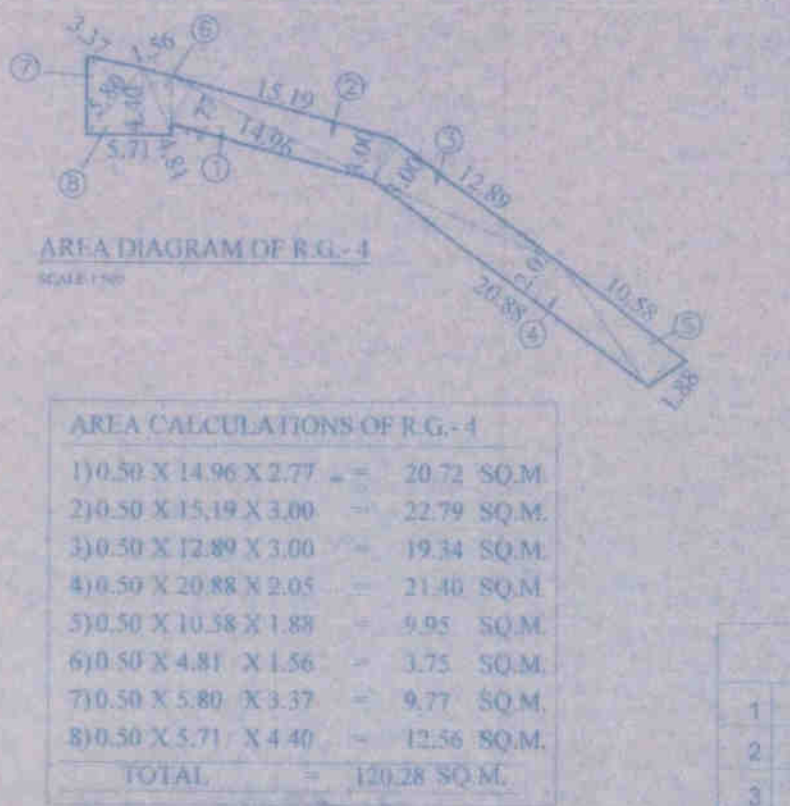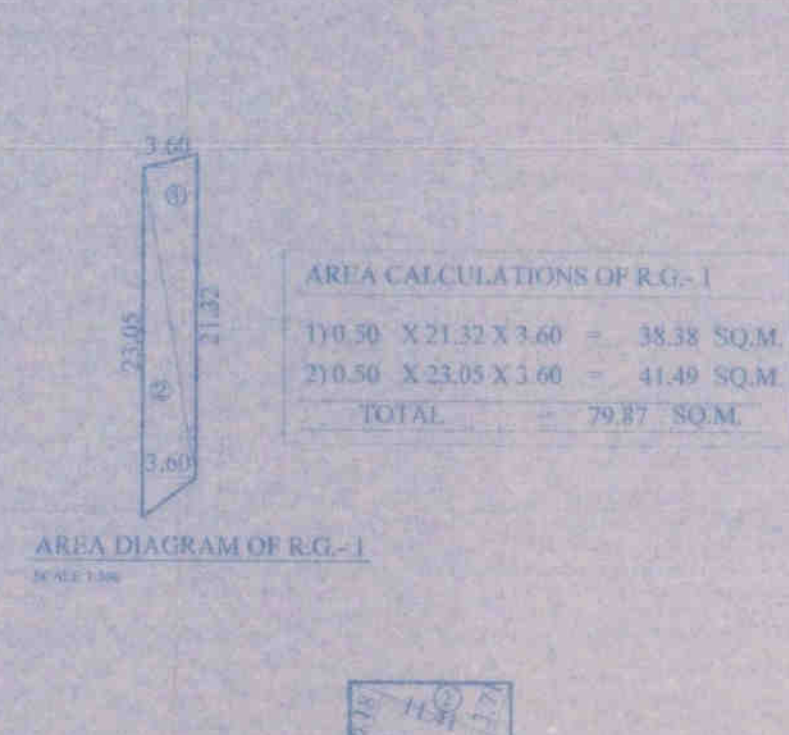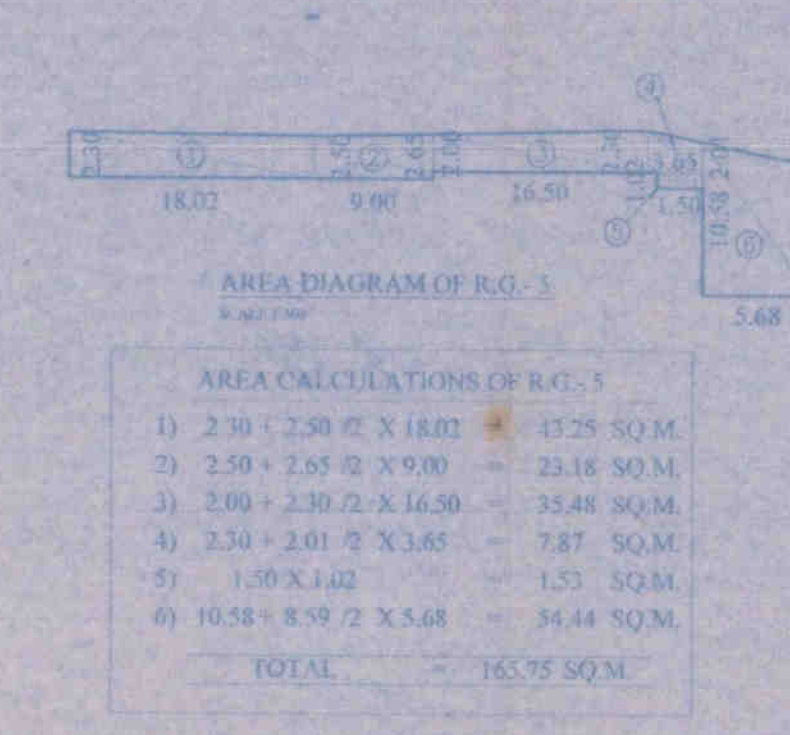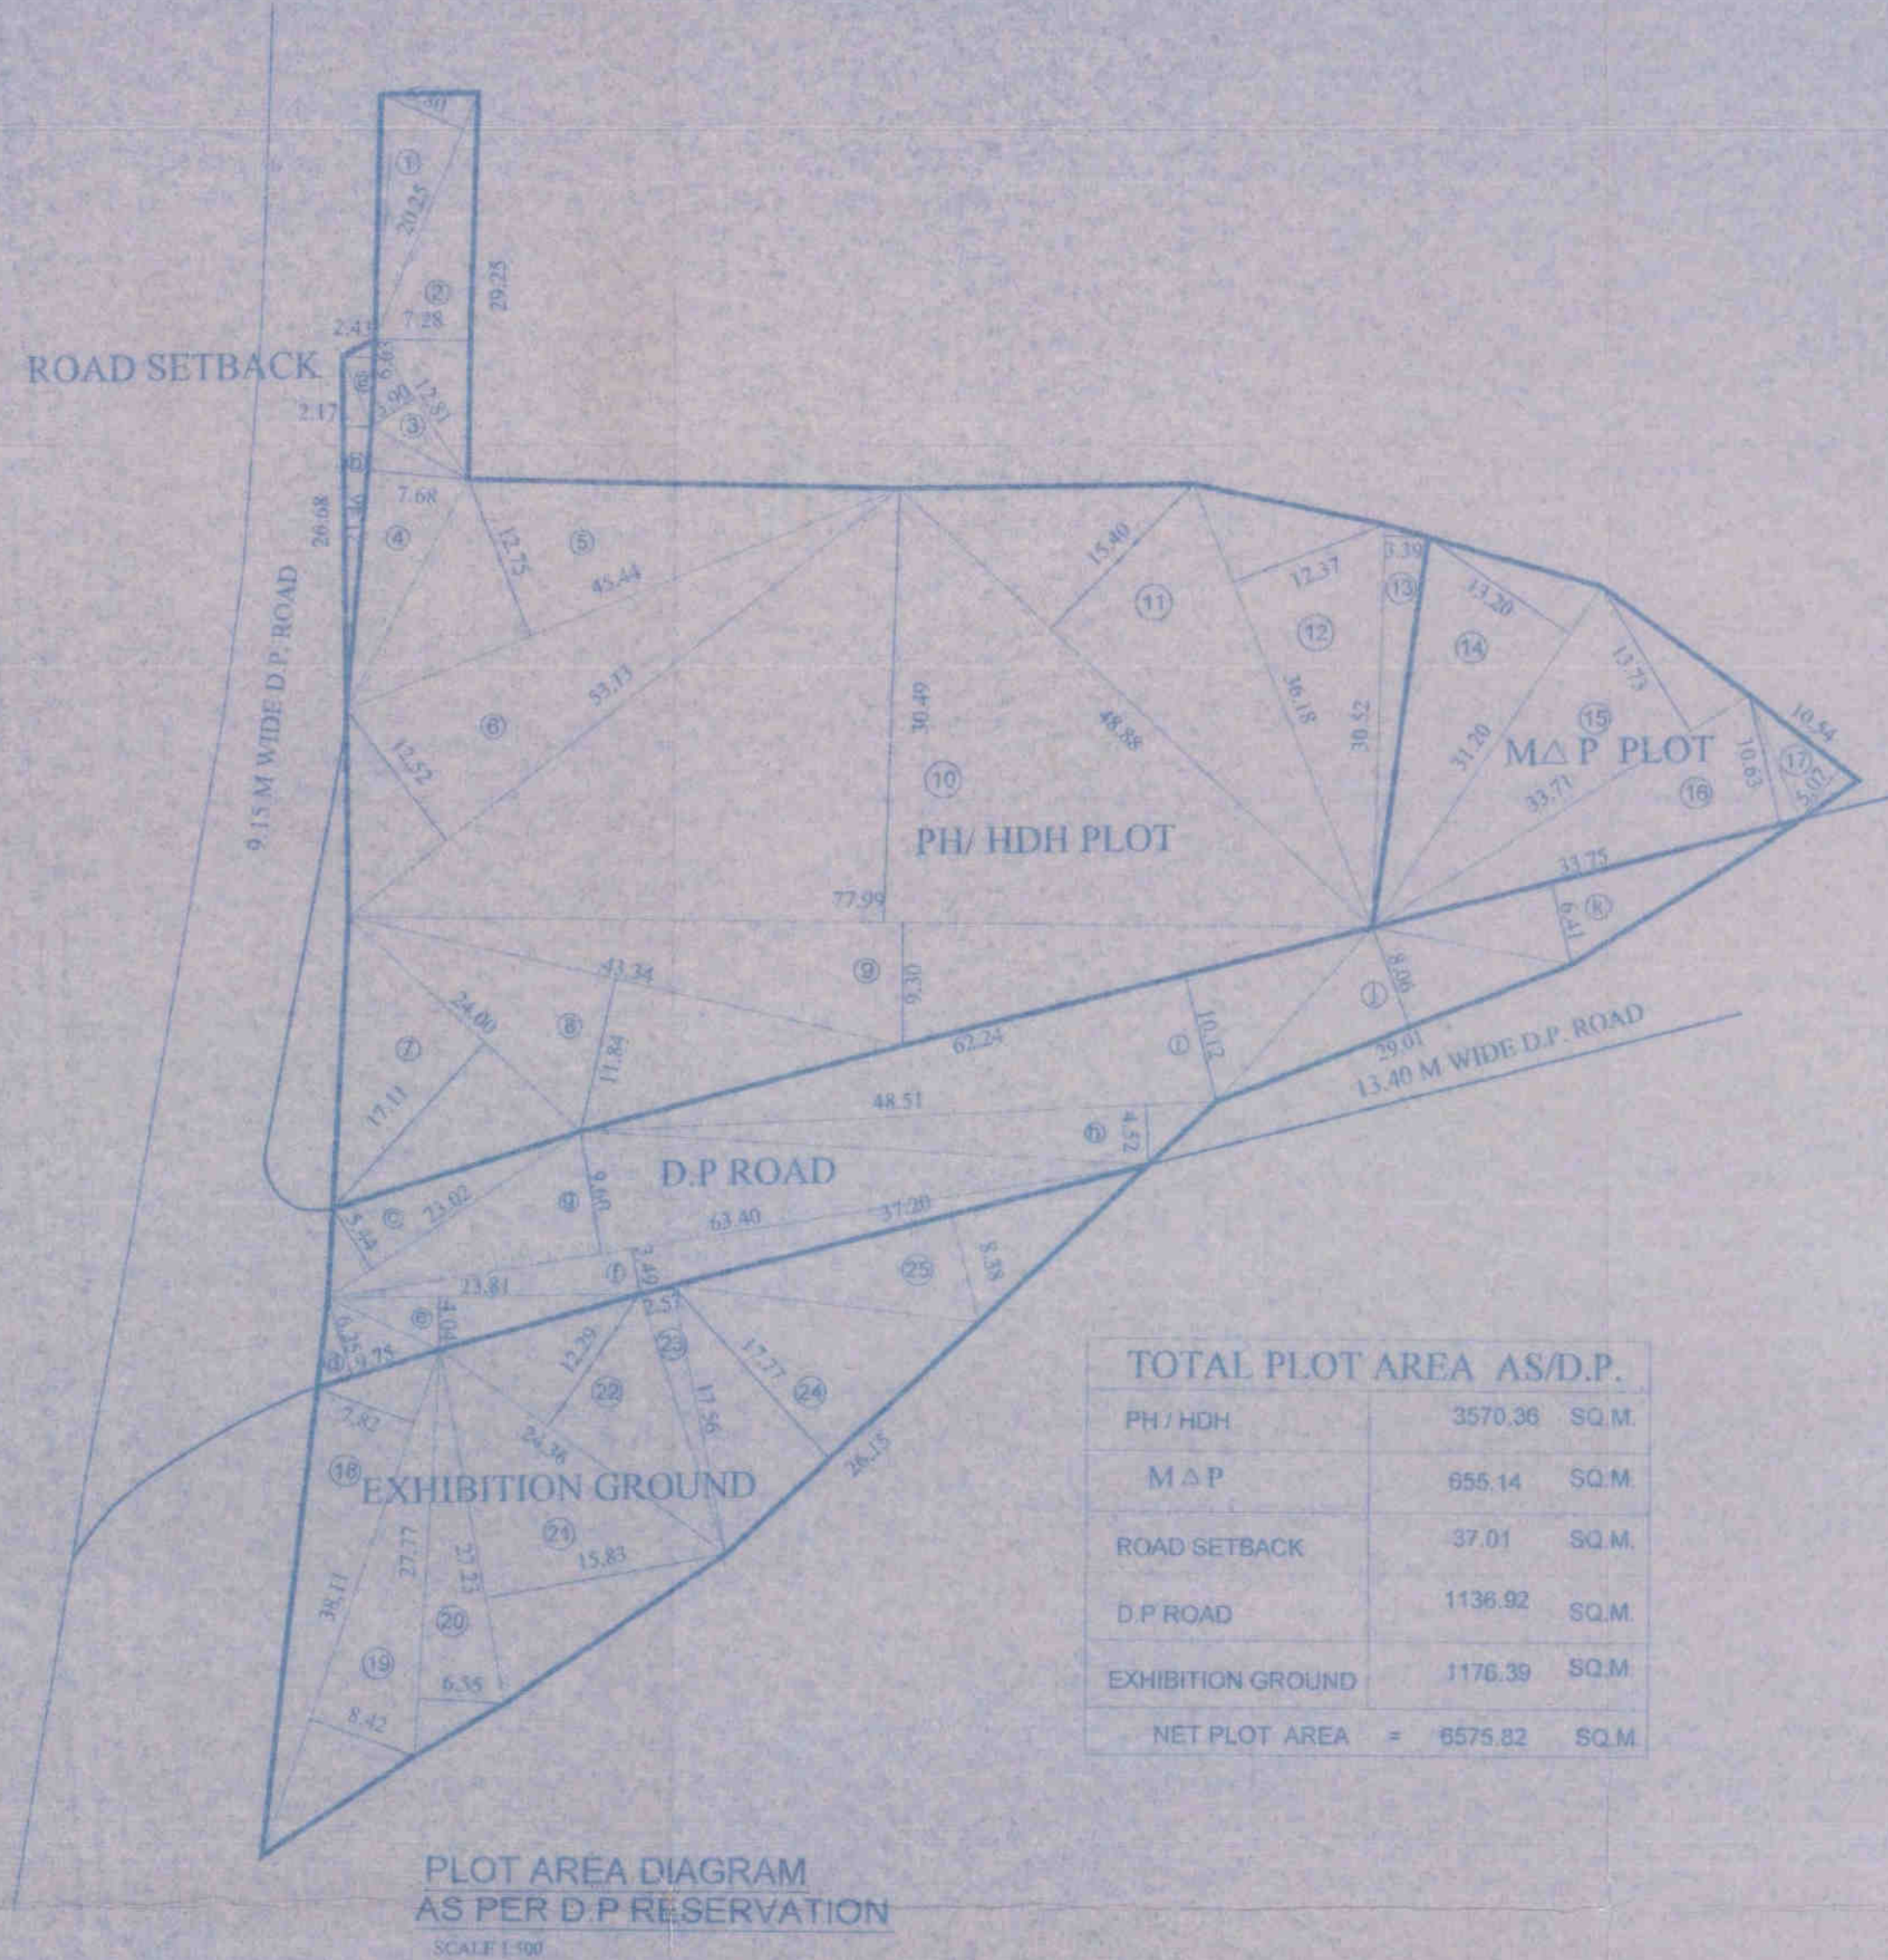

TOTAL R.G AREA			
1)	R.G NO. - 1	=	79.87 SQ.M
2)	R.G NO. - 2	=	103.99 SQ.M
3)	R.G NO. - 3	=	56.43 SQ.M
4)	R.G NO. - 4	=	120.28 SQ.M
5)	R.G NO. - 5	=	165.75 SQ.M
TOTAL		=	526.32 SQ.M

SUB PLOT-A

1	0.50	x	20.25	x	8.80	=	68.85	SQ.M
2	0.50	x	28.25	x	7.28	=	106.47	SQ.M
3	0.50	x	12.81	x	3.90	=	24.96	SQ.M
4	0.50	x	21.46	x	7.68	=	82.41	SQ.M
5	0.50	x	45.44	x	12.75	=	239.68	SQ.M
6	0.50	x	53.33	x	12.52	=	332.59	SQ.M
7	0.50	x	24.00	x	8.97	=	107.64	SQ.M
7a	0.50	x	18.83	x	2.08	=	19.58	SQ.M
7b	0.50	x	10.02	x	7.51	=	71.42	SQ.M
7c	0.50	x	10.48	x	0.62	=	3.25	SQ.M
7d	0.50	x	8.22	x	0.74	=	3.04	SQ.M
8	0.50	x	43.34	x	11.84	=	256.57	SQ.M
9	0.50	x	77.99	x	6.30	=	362.65	SQ.M
10	0.50	x	77.99	x	30.50	=	1189.35	SQ.M
11	0.50	x	48.88	x	16.40	=	376.38	SQ.M
12	0.50	x	39.19	x	12.37	=	223.77	SQ.M
13	0.50	x	30.62	x	3.39	=	51.73	SQ.M
14	0.50	x	44.20	x	3.95	=	217.62	SQ.M
15	0.50	x	33.71	x	13.73	=	231.42	SQ.M
16	0.50	x	33.75	x	10.63	=	175.38	SQ.M
17	0.50	x	10.84	x	5.97	=	28.72	SQ.M
TOTAL							=	4225.50 SQ.M
NET AREA OF SUB PLOT-A							=	4225.50 SQ.M

SUB PLOT-B




8	0.50	x	8.63	x	2.43	=	8.06	SQ.M
8	0.50	x	26.69	x	2.17	=	28.95	SQ.M
TOTAL							=	37.01 SQ.M

SUB PLOT- C							
c	0.50	x	19.67	x	1.57	=	15.44 SQ.M
d	0.50	x	11.79	x	6.77	=	39.91 SQ.M
e	0.50	x	1.68	x	0.78	=	0.54 SQ.M
f	0.50	x	6.76	x	0.75	=	2.54 SQ.M
g	0.50	x	11.91	x	0.47	=	2.80 SQ.M
h	0.50	x	8.64	x	0.55	=	1.88 SQ.M
i	0.50	x	23.29	x	8.52	=	75.93 SQ.M
j	0.50	x	58.75	x	6.69	=	196.52 SQ.M
k	0.50	x	58.75	x	5.94	=	174.49 SQ.M
l	0.50	x	45.85	x	4.52	=	103.62 SQ.M
m	0.50	x	89.26	x	10.12	=	364.92 SQ.M
n	0.50	x	27.31	x	8.08	=	110.06 SQ.M
o	0.50	x	33.75	x	6.41	=	108.17 SQ.M
TOTAL						=	1156.02 SQ.M

SUB PLOT- D							
p	0.50	x	37.04	x	7.44	=	137.79 SQ.M
q	0.50	x	35.30	x	0.95	=	9.71 SQ.M
r	0.50	x	35.74	x	0.86	=	16.37 SQ.M
s	0.50	x	37.04	x	7.81	=	145.49 SQ.M
t	0.50	x	27.77	x	6.55	=	90.95 SQ.M
u	0.50	x	27.23	x	15.63	=	215.65 SQ.M
v	0.50	x	24.36	x	12.29	=	145.69 SQ.M
w	0.50	x	17.63	x	2.57	=	22.65 SQ.M
TOTAL						=	768.15 SQ.M

SUB PLOT- E							
x	0.50	x	26.15	x	17.77	=	232.34 SQ.M
y	0.50	x	37.20	x	6.38	=	155.87 SQ.M
TOTAL						=	388.21 SQ.M

Hand-drawn site plan showing a residential development. The plan includes several plots labeled 'S/C' (Sub-Center) and 'P/S' (Plot/Site). A central road is labeled '45.78 M.D.R. ROAD'. To the left, a road is labeled 'M.D.P. ROAD'. To the right, a road is labeled 'ROUTE ROAD'. A specific area is highlighted with a black outline and labeled 'SITE 100'. The drawing is a technical sketch, likely for planning or zoning purposes.

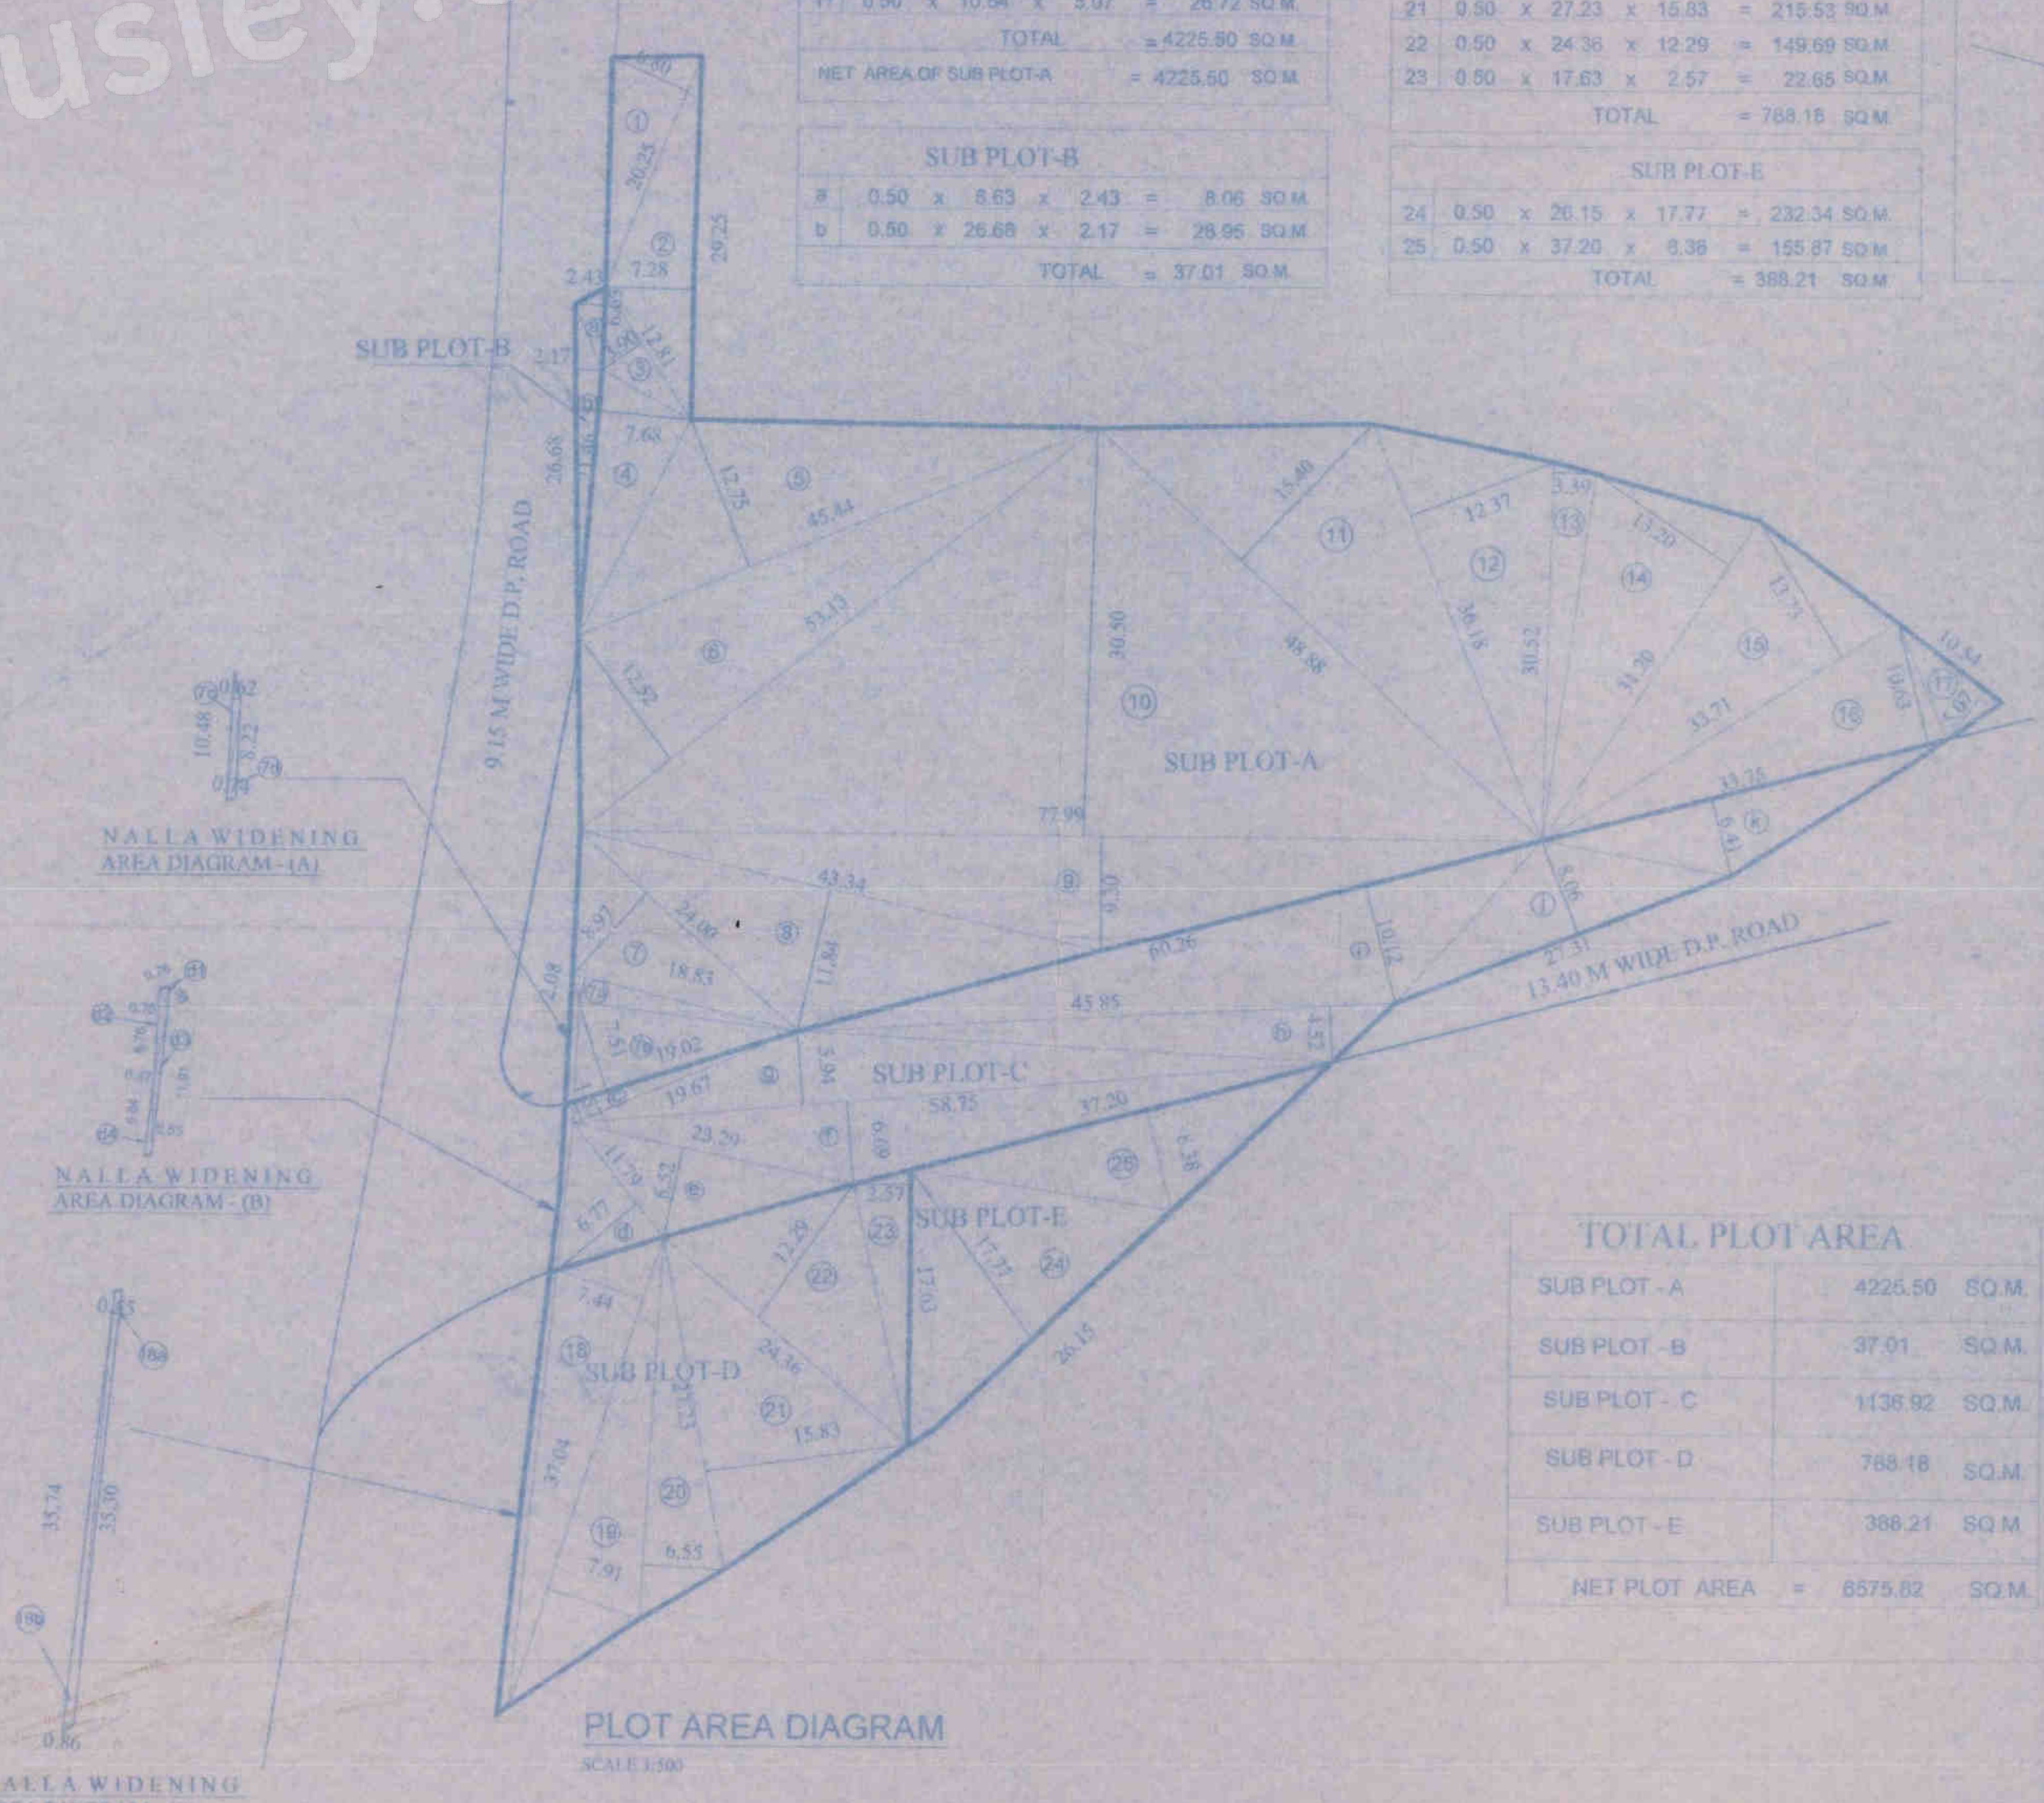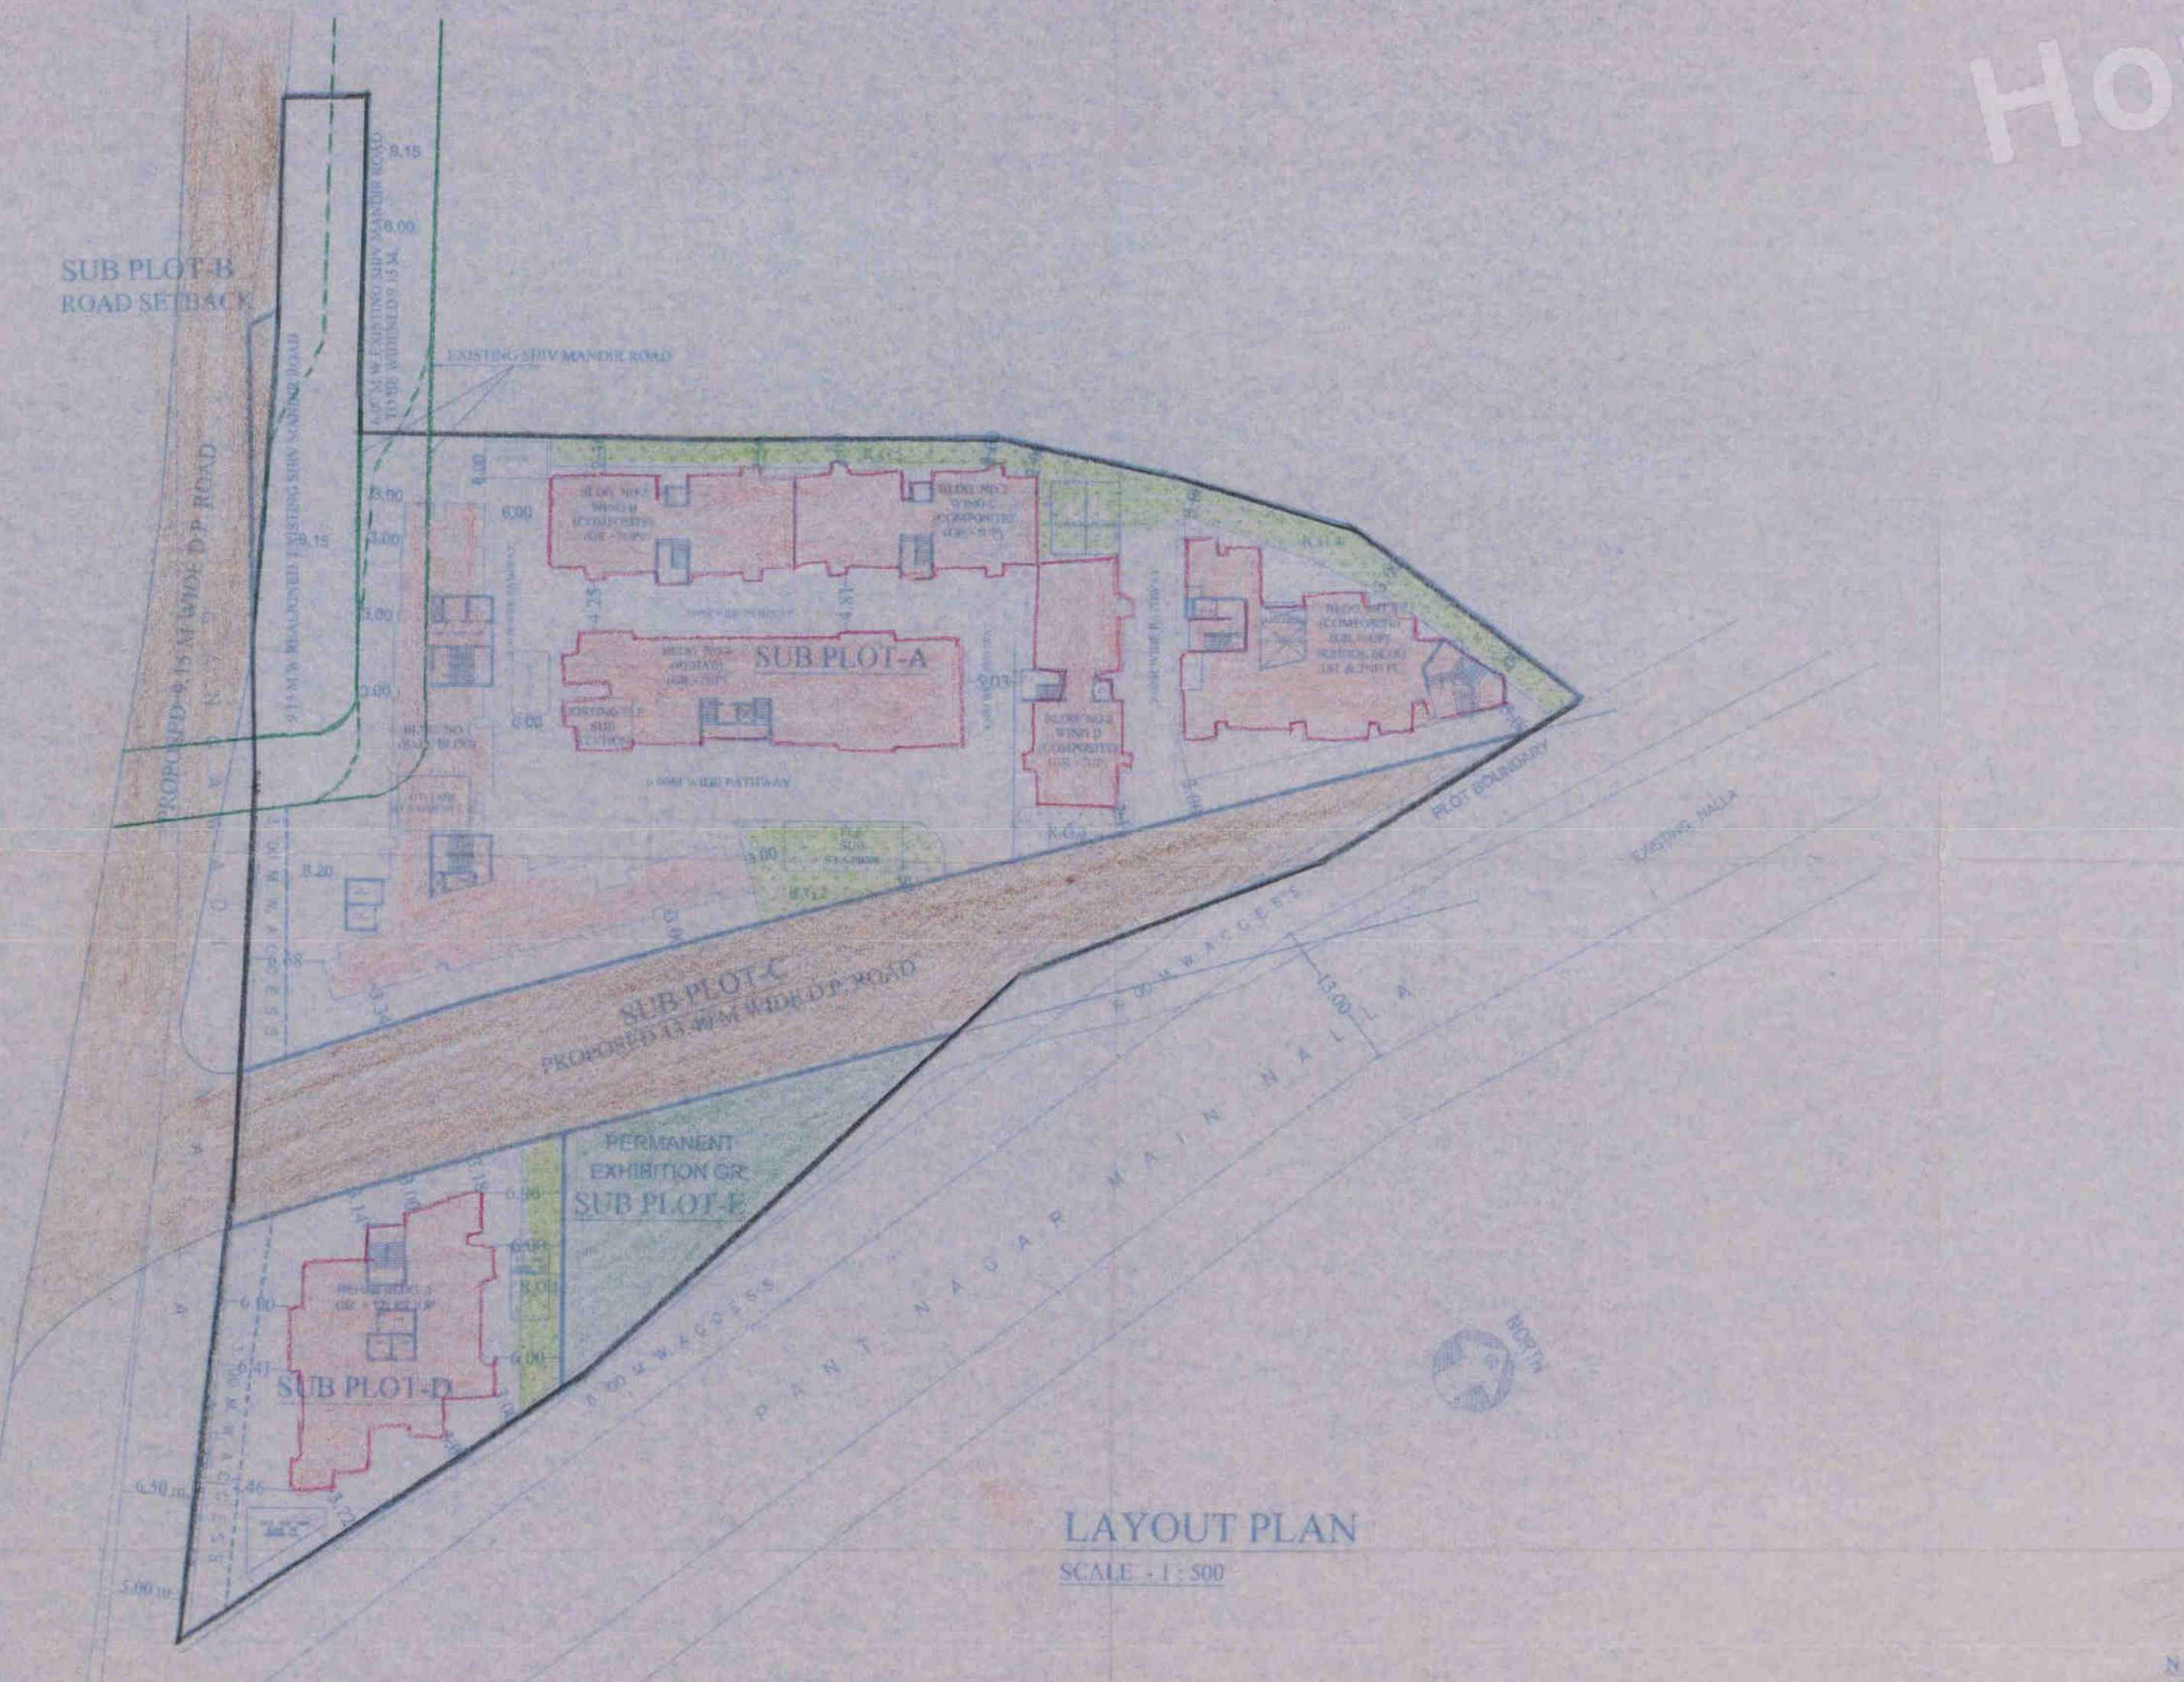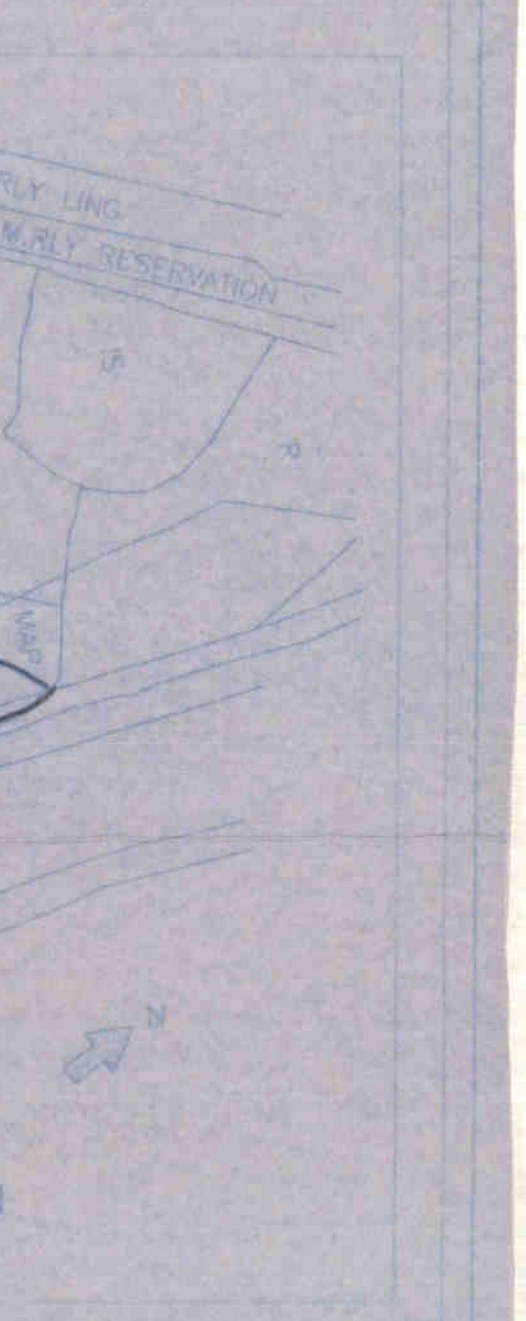

PROFORMA 'B'

DESCRIPTION OF PROPOSAL & PROPERTY
PROPOSED LAYOUT ON PLOT BEARING C.T.S. NO. 184(C) PT. 222 OF VILLAGE GHATKOPAR & TAQ. (PT) OF VILLAGE GHATKOPAR FOR GHATKOPAR LAXMI NAGAR SHREE RAMESHWAR