


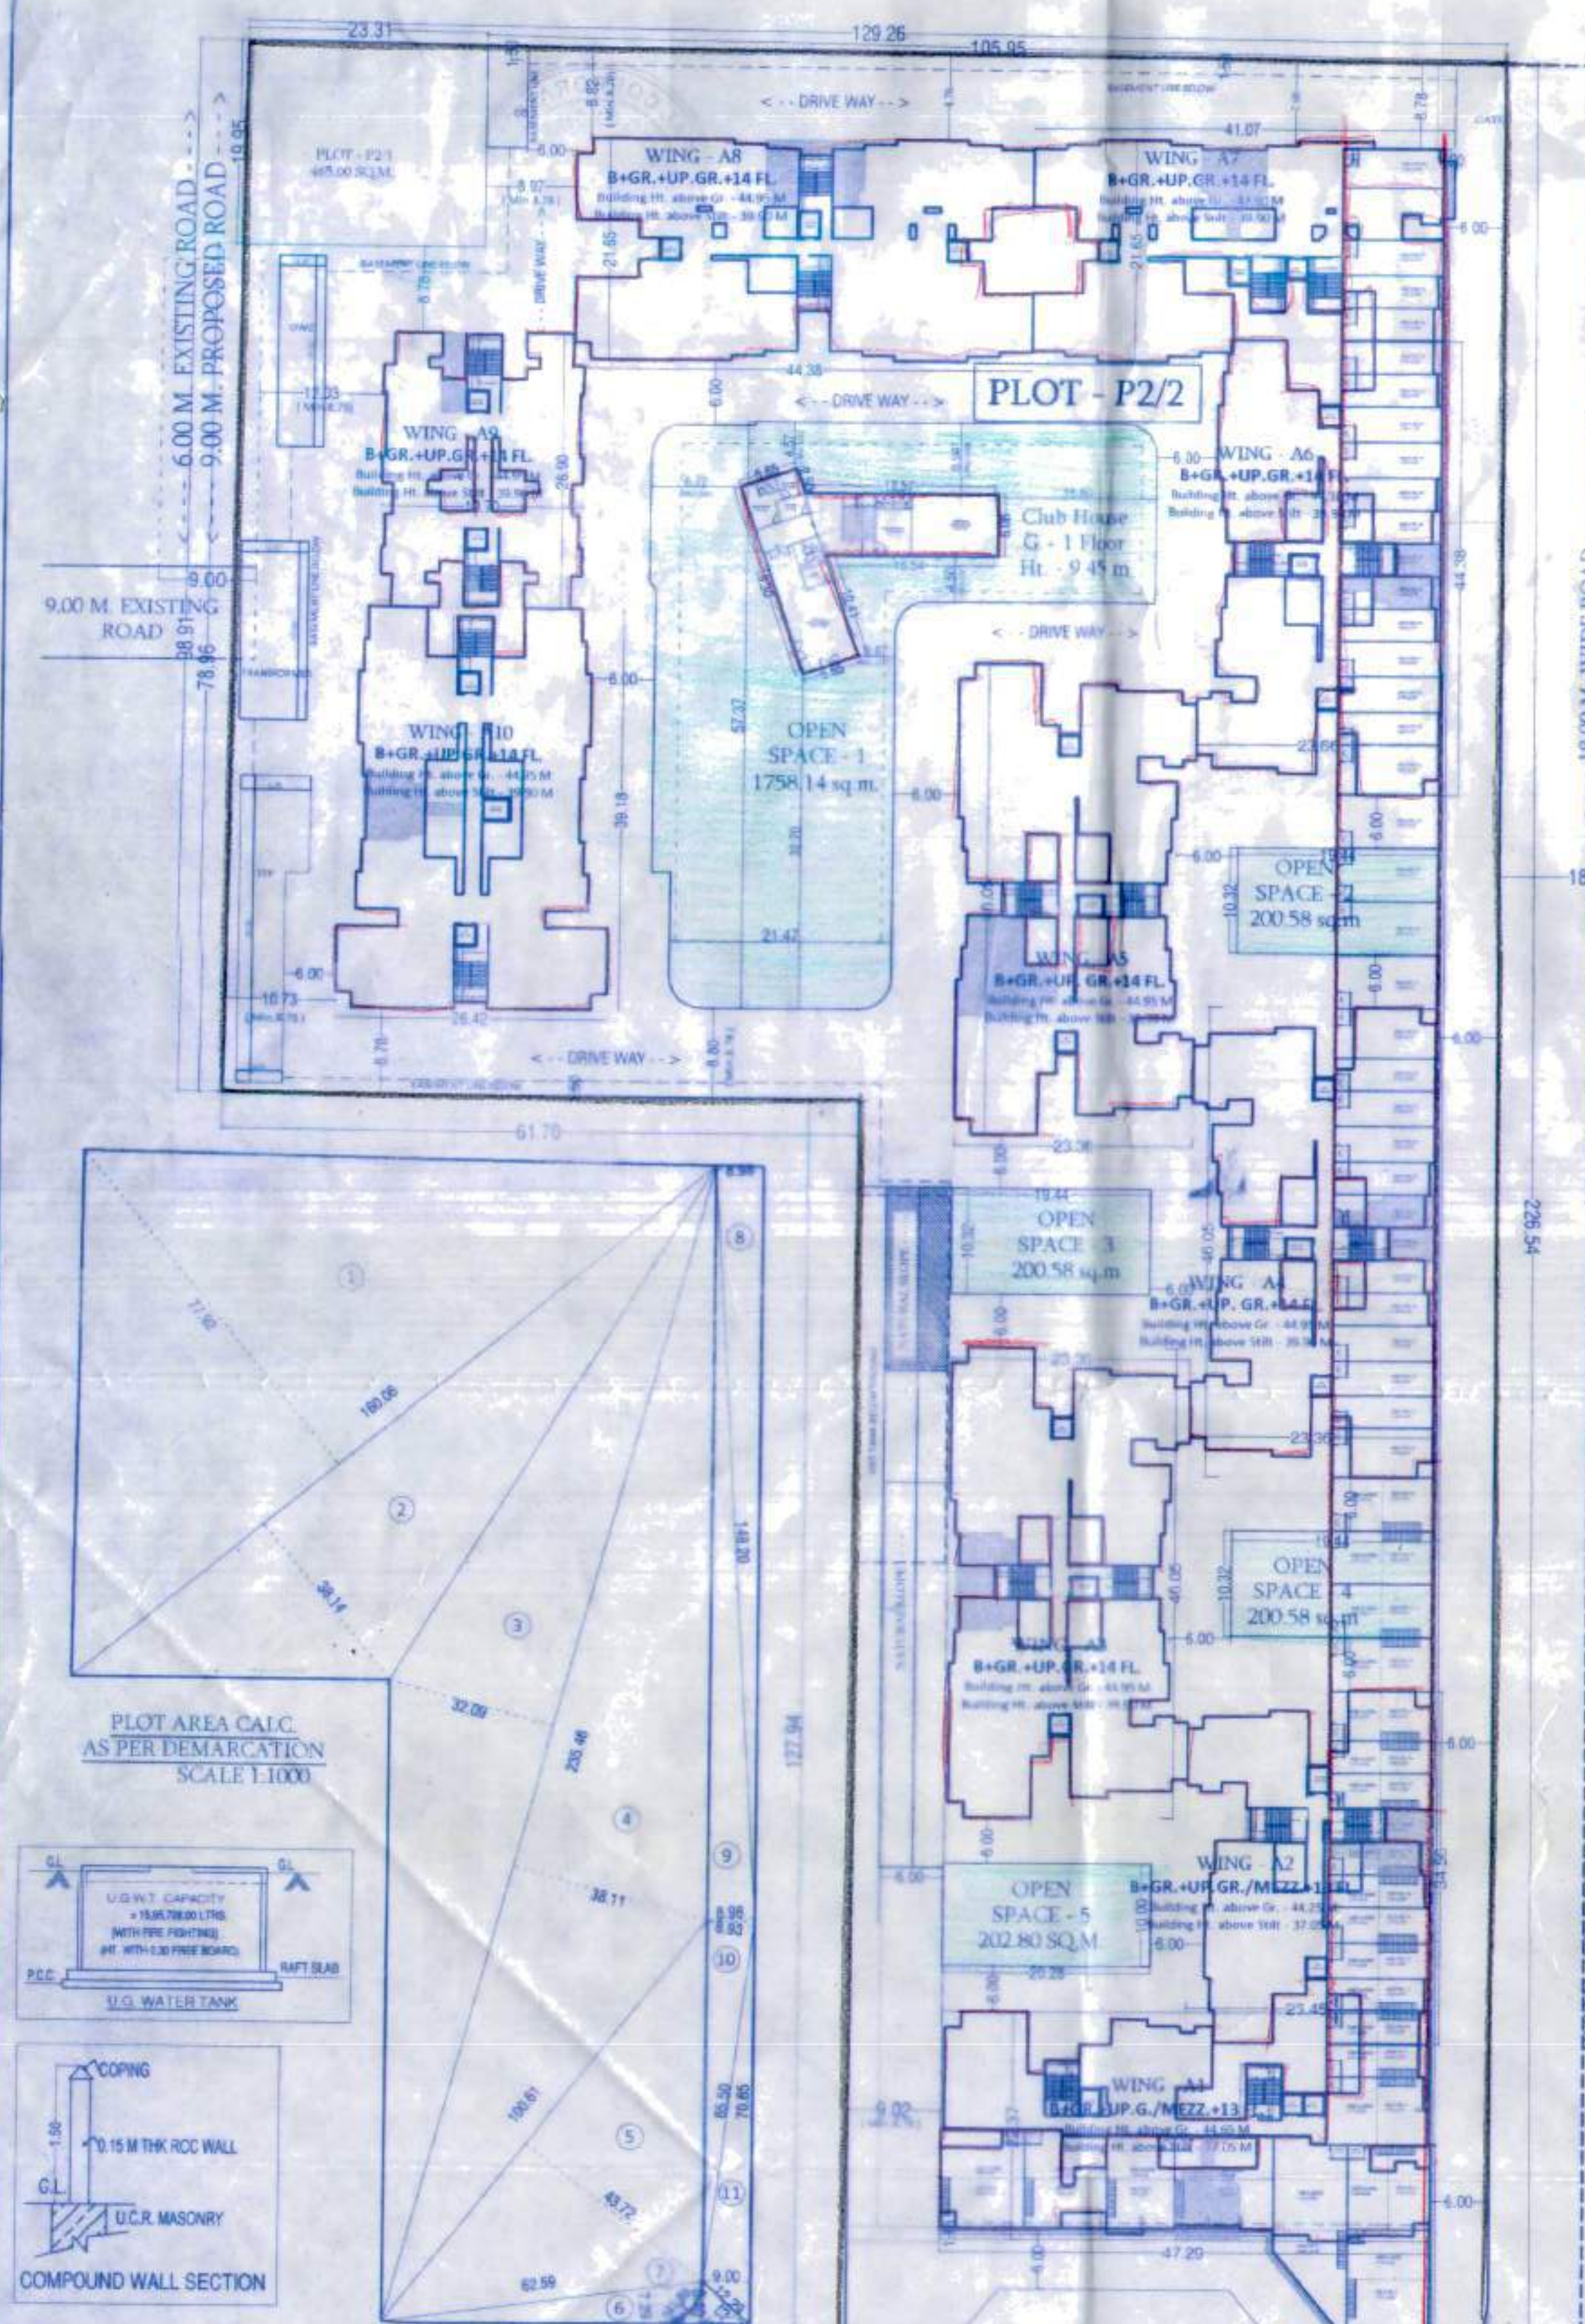

**PLOT AREA STATEMENT**

|                            |      |   |        |   |       |   |                 |
|----------------------------|------|---|--------|---|-------|---|-----------------|
| 1                          | 0.50 | X | 160.06 | X | 77.92 | = | 6235.94         |
| 2                          | 0.50 | X | 160.06 | X | 38.14 | = | 3082.34         |
| 3                          | 0.50 | X | 235.46 | X | 32.09 | = | 3777.96         |
| 4                          | 0.50 | X | 235.46 | X | 38.11 | = | 4486.69         |
| 5                          | 0.50 | X | 100.61 | X | 43.32 | = | 2179.21         |
| 6                          | 0.50 | X | 82.89  | X | 7.29  | = | 228.14          |
| 7                          | 0.50 | X | 11.89  | X | 2.45  | = | 14.57           |
| 8                          | 0.50 | X | 148.20 | X | 8.98  | = | 665.42          |
| 9                          | 0.50 | X | 148.20 | X | 8.98  | = | 665.42          |
| 10                         | 0.50 | X | 65.50  | X | 8.93  | = | 292.46          |
| 11                         | 0.50 | X | 79.28  | X | 9.00  | = | 356.76          |
| 12                         | 0.50 | X | 12.00  | X | 6.13  | = | 36.78           |
| 13                         | 0.50 | X | 3.49   | X | 8.40  | = | 14.66           |
| <b>TOTAL</b>               |      |   |        |   |       |   | <b>22006.34</b> |
| <b>AREA AS PER MINIMUM</b> |      |   |        |   |       |   | <b>22005.40</b> |

**BUILDINGWISE FSI STATEMENT**

| S.NO.                      | WING       | FLOOR                  | BLDG. HEIGHT | BUILT UP AREA               | RESI. B.U.P. AREA | MHADA B.U.P. AREA | TOTAL B.U.P. AREA | REGULAR FSI   | FIRE FSI     | TEN. NO.    |
|----------------------------|------------|------------------------|--------------|-----------------------------|-------------------|-------------------|-------------------|---------------|--------------|-------------|
| 1                          | Wing - A1  | B+GR.+UP.GR.+Mezz.+1st | 44.65 M      | 297.81                      | 9336.08           |                   | 10333.89          | 7.22          | 4.75         | 91          |
| 2                          | Wing - A2  | B+GR.+UP.GR.+Mezz.+1st | 44.65 M      | 836.19                      | 7333.92           |                   | 8172.110          | 3.61          | 4.75         | 77          |
| 3                          | Wing - A3  | B+GR.+UP.GR.+1st       | 44.65 M      | 0.00                        | 10903.90          |                   | 10903.900         | 7.22          | 4.75         | 112         |
| 4                          | Wing - A4  | B+GR.+UP.GR.+1st       | 44.65 M      | 595.33                      | 10992.12          |                   | 11587.450         | 7.22          | 4.75         | 110         |
| 5                          | Wing - A5  | B+GR.+UP.GR.+1st       | 44.65 M      | 0.00                        | 10926.56          |                   | 10926.560         | 7.22          | 4.75         | 110         |
| 6                          | Wing - A6  | B+GR.+UP.GR.+1st       | 44.65 M      | 434.92                      | 10360.62          |                   | 10795.540         | 7.22          | 4.75         | 112         |
| 7                          | Wing - A7  | B+GR.+UP.GR.+1st       | 42.90 M      | 200.25                      | 9804.75           |                   | 10005.000         | 7.22          | 4.75         | 98          |
| 8                          | Wing - A8  | B+GR.+UP.GR.+1st       | 44.65 M      | 0.00                        | 10495.82          |                   | 10495.820         | 7.22          | 4.75         | 112         |
| 9                          | Wing - A9  | B+GR.+UP.GR.+1st       | 44.65 M      | 0.00                        | 1057.820          | 4687.00           | 5744.820          | 3.61          | 3.61         | 84          |
| 10                         | Wing - A10 | B+GR.+UP.GR.+1st       | 44.65 M      | 0.00                        | 10448.55          |                   | 10448.550         | 7.22          | 4.75         | 112         |
| <b>TOTAL</b>               |            |                        |              | <b>3128.490</b>             | <b>90478.170</b>  | <b>4687.00</b>    | <b>92925.66</b>   | <b>64.880</b> | <b>46.36</b> | <b>1018</b> |
| <b>TOTAL B.U.P. AREA =</b> |            |                        |              | <b>3129.49 + 90479.17 =</b> | <b>93720.000</b>  |                   |                   |               |              |             |

**F.S.I. STATEMENT IN SQ.M. ( WING A1 )**

| FLOOR                | Comm.         | Resi.          | BUILT UP AREA   | LIFT AREA   | FIRE LIFT AREA | BUILDING HEIGHT | TENE. NO.    | TENE. NO.    |
|----------------------|---------------|----------------|-----------------|-------------|----------------|-----------------|--------------|--------------|
| BASEMENT             |               |                |                 |             |                |                 | 0            | 0            |
| GROUND FL.           | 553.56        | 853.50         |                 |             |                |                 | 0            | 0            |
| UPPER GR./ Mezzanine | 344.23        | 344.230        |                 |             |                |                 | 0            | 0            |
| FIRST FL.            | 723.32        | 723.32         |                 |             |                |                 | 5            | 2            |
| SECOND FL.           | 723.32        | 723.32         |                 |             |                |                 | 5            | 2            |
| THIRD FL.            | 723.32        | 723.32         |                 |             |                |                 | 5            | 2            |
| FOURTH FL.           | 723.32        | 723.32         |                 |             |                |                 | 5            | 2            |
| FIFTH FL.            | 723.32        | 723.32         |                 |             |                |                 | 5            | 2            |
| SIXTH FL.            | 723.32        | 723.32         |                 |             |                |                 | 5            | 2            |
| SEVENTH FL.          | 723.32        | 723.32         |                 |             |                |                 | 5            | 2            |
| EIGHTH FL.           | 689.78        | 689.78         |                 |             |                |                 | 5            | 2            |
| NINTH FL.            | 723.32        | 723.32         |                 |             |                |                 | 5            | 2            |
| TENTH FL.            | 723.32        | 723.32         |                 |             |                |                 | 5            | 2            |
| ELEVENTH FL.         | 689.78        | 689.78         |                 |             |                |                 | 5            | 2            |
| TWELTH FL.           | 689.78        | 689.78         |                 |             |                |                 | 5            | 2            |
| THIRTEENTH FL.       | 723.32        | 723.32         |                 |             |                |                 | 5            | 2            |
| <b>TOTAL</b>         | <b>997.81</b> | <b>9336.08</b> | <b>10333.89</b> | <b>7.22</b> | <b>4.75</b>    |                 | <b>65.00</b> | <b>26.00</b> |

**F.S.I. STATEMENT IN SQ.M. ( WING A2 )**

| FLOOR                | Comm.          | Resi.           | BUILT UP AREA   | LIFT AREA   | FIRE LIFT AREA | BUILDING HEIGHT | TENE. NO.    | TENE. NO. |
|----------------------|----------------|-----------------|-----------------|-------------|----------------|-----------------|--------------|-----------|
| BASEMENT             |                |                 |                 |             |                |                 | 0            | 0         |
| GROUND FL.           | 542.72         | 542.720         |                 |             |                |                 | 0            | 0         |
| UPPER GR./ Mezzanine | 295.46         | 295.460         |                 |             |                |                 | 0            | 0         |
| FIRST FL.            | 567.01         | 567.01          |                 |             |                |                 | 4            | 2         |
| SECOND FL.           | 567.01         | 567.01          |                 |             |                |                 | 4            | 2         |
| THIRD FL.            | 567.01         | 567.01          |                 |             |                |                 | 4            | 2         |
| FOURTH FL.           | 567.01         | 567.01          |                 |             |                |                 | 4            | 2         |
| FIFTH FL.            | 567.01         | 567.01          |                 |             |                |                 | 4            | 2         |
| SIXTH FL.            | 567.01         | 567.01          |                 |             |                |                 | 4            | 2         |
| SEVENTH FL.          | 567.01         | 567.01          |                 |             |                |                 | 4            | 2         |
| EIGHTH FL.           | 567.01         | 567.01          |                 |             |                |                 | 4            | 2         |
| NINTH FL.            | 567.01         | 567.01          |                 |             |                |                 | 4            | 2         |
| TENTH FL.            | 567.01         | 567.01          |                 |             |                |                 | 4            | 2         |
| ELEVENTH FL.         | 567.01         | 567.01          |                 |             |                |                 | 4            | 2         |
| TWELTH FL.           | 567.01         | 567.01          |                 |             |                |                 | 4            | 2         |
| THIRTEENTH FL.       | 567.01         | 567.01          |                 |             |                |                 | 4            | 2         |
| <b>TOTAL</b>         | <b>436.180</b> | <b>7333.890</b> | <b>8172.110</b> | <b>3.61</b> | <b>4.75</b>    |                 | <b>52.00</b> | <b>25</b> |

**F.S.I. STATEMENT IN SQ.M. ( WING A3 )**

| FLOOR            | Comm.           | Resi.       | BUILT UP AREA | LIFT AREA | FIRE LIFT AREA | BUILDING HEIGHT | TENE. NO.    | TENE. NO.    |
|------------------|-----------------|-------------|---------------|-----------|----------------|-----------------|--------------|--------------|
| BASEMENT         |                 |             |               |           |                |                 | 0            | 0            |
| GROUND FL.       | 0               | 0           |               |           |                |                 | 0            | 0            |
| UPPER GROUND FL. | 0               | 0           |               |           |                |                 | 0            | 0            |
| FIRST FL.        | 781.47          | 781.47      |               |           |                |                 | 4            | 4            |
| SECOND FL.       | 781.47          | 781.47      |               |           |                |                 | 4            | 4            |
| THIRD FL.        | 781.47          | 781.47      |               |           |                |                 | 4            | 4            |
| FOURTH FL.       | 781.47          | 781.47      |               |           |                |                 | 4            | 4            |
| FIFTH FL.        | 781.47          | 781.47      |               |           |                |                 | 4            | 4            |
| SIXTH FL.        | 781.47          | 781.47      |               |           |                |                 | 4            | 4            |
| SEVENTH FL.      | 781.47          | 781.47      |               |           |                |                 | 4            | 4            |
| EIGHTH FL.       | 781.47          | 781.47      |               |           |                |                 | 4            | 4            |
| NINTH FL.        | 781.47          | 781.47      |               |           |                |                 | 4            | 4            |
| TENTH FL.        | 781.47          | 781.47      |               |           |                |                 | 4            | 4            |
| ELEVENTH FL.     | 781.47          | 781.47      |               |           |                |                 | 4            | 4            |
| TWELTH FL.       | 781.47          | 781.47      |               |           |                |                 | 4            | 4            |
| THIRTEENTH FL.   | 781.47          | 781.47      |               |           |                |                 | 4            | 4            |
| FOURTEENTH FL.   | 781.47          | 781.47      |               |           |                |                 | 4            | 4            |
| <b>TOTAL</b>     | <b>10903.90</b> | <b>7.22</b> | <b>4.75</b>   |           |                |                 | <b>56.00</b> | <b>56.00</b> |

**F.S.I. STATEMENT IN SQ.M. ( WING A4 )**

| FLOOR            | Comm.          | Resi.            | BUILT UP AREA    | LIFT AREA   | FIRE LIFT AREA | BUILDING HEIGHT | TENE. NO.    | TENE. NO. |
|------------------|----------------|------------------|------------------|-------------|----------------|-----------------|--------------|-----------|
| BASEMENT         |                |                  |                  |             |                |                 | 0            | 0         |
| GROUND FL.       | 0              | 0                |                  |             |                |                 | 0            | 0         |
| UPPER GROUND FL. | 655.33         | 0                | 655.330          |             |                |                 | 0            | 0         |
| FIRST FL.        | 774.65         | 774.65           |                  |             |                |                 | 4            | 2         |
| SECOND FL.       | 781.47         | 781.47           |                  |             |                |                 | 4            | 4         |
| THIRD FL.        | 781.47         | 781.47           |                  |             |                |                 | 4            | 4         |
| FOURTH FL.       | 781.47         | 781.47           |                  |             |                |                 | 4            | 4         |
| FIFTH FL.        | 781.47         | 781.47           |                  |             |                |                 | 4            | 4         |
| SIXTH FL.        | 781.47         | 781.47           |                  |             |                |                 | 4            | 4         |
| SEVENTH FL.      | 781.47         | 781.47           |                  |             |                |                 | 4            | 4         |
| EIGHTH FL.       | 781.47         | 781.47           |                  |             |                |                 | 4            | 4         |
| NINTH FL.        | 781.47         | 781.47           |                  |             |                |                 | 4            | 4         |
| TENTH FL.        | 781.47         | 781.47           |                  |             |                |                 | 4            | 4         |
| ELEVENTH FL.     | 781.47         | 781.47           |                  |             |                |                 | 4            | 4         |
| TWELTH FL.       | 781.47         | 781.47           |                  |             |                |                 | 4            | 4         |
| THIRTEENTH FL.   | 781.47         | 781.47           |                  |             |                |                 | 4            | 4         |
| FOURTEENTH FL.   | 781.47         | 781.47           |                  |             |                |                 | 4            | 4         |
| <b>TOTAL</b>     | <b>655.330</b> | <b>10899.120</b> | <b>11554.450</b> | <b>7.22</b> | <b>4.75</b>    |                 | <b>56.00</b> | <b>54</b> |

**F.S.I. STATEMENT IN SQ.M. ( WING A5 )**

| FLOOR            | Comm.          | Resi.            | BUILT UP AREA    | LIFT AREA   | FIRE LIFT AREA | BUILDING HEIGHT | TENE. NO.    | TENE. NO.    |
|------------------|----------------|------------------|------------------|-------------|----------------|-----------------|--------------|--------------|
| BASEMENT         |                |                  |                  |             |                |                 | 0            | 0            |
| GROUND FL.       | 0              | 0                |                  |             |                |                 | 0            | 0            |
| UPPER GROUND FL. | 434.92         | 0                | 434.920          |             |                |                 | 0            | 0            |
| FIRST FL.        | 742.45         | 742.450          |                  |             |                |                 | 6            | 2            |
| SECOND FL.       | 742.45         | 742.450          |                  |             |                |                 | 6            | 2            |
| THIRD FL.        | 742.45         | 742.450          |                  |             |                |                 | 6            | 2            |
| FOURTH FL.       | 742.45         | 742.450          |                  |             |                |                 | 6            | 2            |
| FIFTH FL.        | 742.45         | 742.450          |                  |             |                |                 | 6            | 2            |
| SIXTH FL.        | 742.45         | 742.450          |                  |             |                |                 | 6            | 2            |
| SEVENTH FL.      | 742.45         | 742.450          |                  |             |                |                 | 6            | 2            |
| EIGHTH FL.       | 742.45         | 742.450          |                  |             |                |                 | 6            | 2            |
| NINTH FL.        | 742.45         | 742.450          |                  |             |                |                 | 6            | 2            |
| TENTH FL.        | 742.45         | 742.450          |                  |             |                |                 | 6            | 2            |
| ELEVENTH FL.     | 742.45         | 742.450          |                  |             |                |                 | 6            | 2            |
| TWELTH FL.       | 742.45         | 742.450          |                  |             |                |                 | 6            | 2            |
| THIRTEENTH FL.   | 742.45         | 742.450          |                  |             |                |                 | 6            | 2            |
| FOURTEENTH FL.   | 742.45         | 742.450          |                  |             |                |                 | 6            | 2            |
| <b>TOTAL</b>     | <b>434.920</b> | <b>10960.620</b> | <b>10795.540</b> | <b>7.22</b> | <b>4.75</b>    |                 | <b>84.00</b> | <b>28.00</b> |

**F.S.I. STATEMENT IN SQ.M. ( WING A7 )**

| FLOOR          | Comm.         | Resi.          | BUILT UP AREA  | LIFT AREA   | FIRE LIFT AREA | BUILDING HEIGHT | TENE. NO.    | TENE. NO.    |
|----------------|---------------|----------------|----------------|-------------|----------------|-----------------|--------------|--------------|
| BASEMENT       |               |                |                |             |                |                 | 0            | 0            |
| GROUND FL.     | 203.25        | 203.250        |                |             |                |                 | 0            | 0            |
| UPPER GR. FL.  | 633.70        | 633.700        |                |             |                |                 | 6            | 1            |
| FIRST FL.      | 633.70        | 633.700        |                |             |                |                 | 6            | 1            |
| SECOND FL.     | 633.70        | 633.700        |                |             |                |                 | 6            | 1            |
| THIRD FL.      | 633.70        | 633.700        |                |             |                |                 | 6            | 1            |
| FOURTH FL.     | 633.70        | 633.700        |                |             |                |                 | 6            | 1            |
| FIFTH FL.      | 633.70        | 633.700        |                |             |                |                 | 6            | 1            |
| SIXTH FL.      | 633.70        | 633.700        |                |             |                |                 | 6            | 1            |
| SEVENTH FL.    | 633.70        | 633.700        |                |             |                |                 | 6            | 1            |
| EIGHTH FL.     | 633.70        | 633.700        |                |             |                |                 | 6            | 1            |
| NINTH FL.      | 633.70        | 633.700        |                |             |                |                 | 6            | 1            |
| TENTH FL.      | 633.70        | 633.700        |                |             |                |                 | 6            | 1            |
| ELEVENTH FL.   | 633.70        | 633.700        |                |             |                |                 | 6            | 1            |
| TWELTH FL.     | 633.70        | 633.700        |                |             |                |                 | 6            | 1            |
| THIRTEENTH FL. | 633.70        | 633.700        |                |             |                |                 | 6            | 1            |
| FOURTEENTH FL. | 633.70        | 633.700        |                |             |                |                 | 6            | 1            |
| <b>TOTAL</b>   | <b>203.25</b> | <b>6904.76</b> | <b>9008.01</b> | <b>7.22</b> | <b>4.75</b>    |                 | <b>84.00</b> | <b>14.00</b> |

**F.S.I. STATEMENT IN SQ.M. ( WING A8 )**

| FLOOR            | Comm.           | Resi.       | BUILT UP AREA | LIFT AREA | FIRE LIFT AREA | BUILDING HEIGHT | TENE. NO.    | TENE. NO.    |
|------------------|-----------------|-------------|---------------|-----------|----------------|-----------------|--------------|--------------|
| BASEMENT         |                 |             |               |           |                |                 | 0            | 0            |
| GROUND FL.       | 0               | 0           |               |           |                |                 | 0            | 0            |
| UPPER GROUND FL. | 754.40          | 754.400     |               |           |                |                 | 6            | 2            |
| FIRST FL.        | 754.40          | 754.400     |               |           |                |                 | 6            | 2            |
| SECOND FL.       | 754.40          | 754.400     |               |           |                |                 | 6            | 2            |
| THIRD FL.        | 754.40          | 754.400     |               |           |                |                 | 6            | 2            |
| FOURTH FL.       | 754.40          | 754.400     |               |           |                |                 | 6            | 2            |
| FIFTH FL.        | 754.40          | 754.400     |               |           |                |                 | 6            | 2            |
| SIXTH FL.        | 754.40          | 754.400     |               |           |                |                 | 6            | 2            |
| SEVENTH FL.      | 754.40          | 754.400     |               |           |                |                 | 6            | 2            |
| EIGHTH FL.       | 754.40          | 754.400     |               |           |                |                 | 6            | 2            |
| NINTH FL.        | 754.40          | 754.400     |               |           |                |                 | 6            | 2            |
| TENTH FL.        | 754.40          | 754.400     |               |           |                |                 | 6            | 2            |
| ELEVENTH FL.     | 754.40          | 754.400     |               |           |                |                 | 6            | 2            |
| TWELTH FL.       | 754.40          | 754.400     |               |           |                |                 | 6            | 2            |
| THIRTEENTH FL.   | 754.40          | 754.400     |               |           |                |                 | 6            | 2            |
| FOURTEENTH FL.   | 754.40          | 754.400     |               |           |                |                 | 6            | 2            |
| <b>TOTAL</b>     | <b>10495.82</b> | <b>7.22</b> | <b>4.75</b>   |           |                |                 | <b>84.00</b> | <b>28.00</b> |

| FLOOR                                 | MHADA   | BUILT UP AREA | TOTAL BUILT UP AREA | LIFT AREA | FIRE LIFT AREA | BUILDING HEIGHT |         |                         |
|---------------------------------------|---------|---------------|---------------------|-----------|----------------|-----------------|---------|-------------------------|
|                                       | Resi.   |               |                     |           |                | Room            | Gr. Fl. | Room Tot. H. 1-4 B. Fl. |
| BASEMENT                              |         |               |                     |           |                |                 |         |                         |
| GROUND FL                             |         |               |                     |           |                |                 |         |                         |
| UPPER GROUND                          |         |               |                     |           |                |                 |         |                         |
| FIRST FL                              | 0       | 412.17        | 412.170             |           |                |                 |         |                         |
| SECOND FL                             | 0       | 412.17        | 412.170             |           |                |                 |         |                         |
| THIRD FL                              | 166.89  | 243.46        | 412.170             |           |                |                 |         |                         |
| FOURTH FL                             | 412.17  | 0.00          | 412.170             |           |                |                 |         |                         |
| FIFTH FL                              | 412.17  | 0.00          | 412.170             |           |                |                 |         |                         |
| SIXTH FL                              | 412.17  | 0.00          | 412.170             |           |                |                 |         |                         |
| SEVENTH FL                            | 412.17  | 0.00          | 412.170             | 3.61      | 3.61           | 44.95M          |         | 39.90M                  |
| EIGHTH FL                             | 404.99  | 0.00          | 404.990             |           |                |                 |         |                         |
| NINTH FL                              | 412.17  | 0.00          | 412.170             |           |                |                 |         |                         |
| TENTH FL                              | 412.17  | 0.00          | 412.170             |           |                |                 |         |                         |
| ELEVENTH FL                           | 412.17  | 0.00          | 412.170             |           |                |                 |         |                         |
| TWLETH FL                             | 404.99  | 0.00          | 404.990             |           |                |                 |         |                         |
| THIRTEENTH FL                         | 412.17  | 0.00          | 412.170             |           |                |                 |         |                         |
| FOURTEENTH FL                         | 412.17  | 0.00          | 412.170             |           |                |                 |         |                         |
| TOTAL                                 | 4687.00 | 1067.82       | 5754.82             | 3.61      | 3.61           |                 |         |                         |
| F.S.I. STATEMENT IN SQ.M. ( WING A9 ) |         |               |                     |           |                |                 |         |                         |