


SECTION NO - DA/26/06/12/1616 DT - 24/12/2012
1ST REVISION NO - DA/26/06/12/1630 DT - 16/11/2013
2ND REVISION NO - DA/26/06/12/1638 DT - 08/07/2016
3RD REVISION NO - DA/26/06/12/1645 DT - 19/04/2017


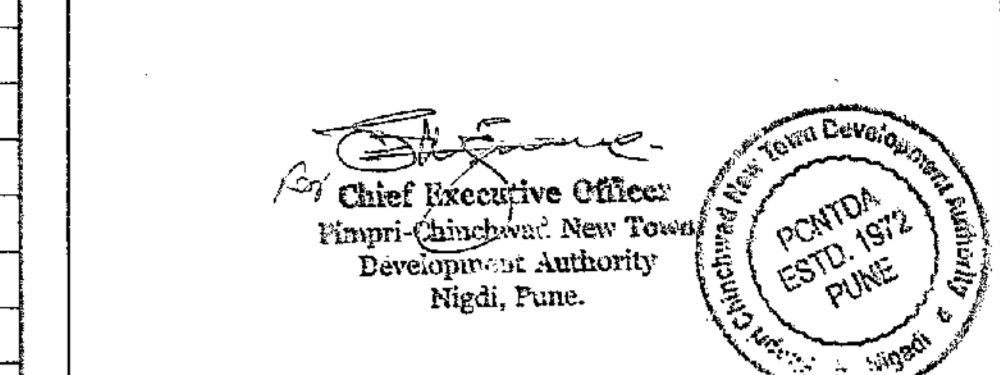

AREA STATEMENT:
01. AREA OF PLOT AS PER DEMARCATION = 4145.00
02. AMENITY SPACE 5% = 207.25
03. AREA UNDER OPEN SPACE (ON OF THE PLOT AREA) = 412.95
04. PERMISSIBLE GROUND COVERAGE (20%) = 825.90
05. PROPOSED GROUND COVERAGE = 419.90
06. AREA UNDER CONSTRUCTION (B, D, E & F WING) = 846.42
07. B.U.P. AREA ON 1ST FLOOR = 846.34
08. B.U.P. AREA ON SECOND FLOOR = 846.34
09. B.U.P. AREA ON THIRD FLOOR = 846.34
10. B.U.P. AREA ON FOURTH FLOOR = 846.34
11. B.U.P. AREA ON FIFTH FLOOR = 846.34
12. B.U.P. AREA ON SIXTH FLOOR = 846.34
13. B.U.P. AREA ON SEVENTH FLOOR = 846.34
14. B.U.P. AREA ON EIGHTH FLOOR = 846.34
15. B.U.P. AREA ON NINTH FLOOR = 846.34
16. B.U.P. AREA ON TENTH FLOOR = 846.34
17. B.U.P. AREA ON ELEVENTH FLOOR = 846.34
18. B.U.P. AREA ON TWELFTH FLOOR = 846.34
19. TOTAL COMPLETED BUILT UP AREA = 8953.80

Table with columns: WING, FLAT NO., PERMISSIBLE 15% UP TO FLOOR AREA, PROPOSED. Rows include wings B, C, D, E, F, G, H, I, J, K, L, M, N.

Table with columns: WING, NO OF TENEMENT, NO OF TENEMENT. Rows include wings B, C, D, E, F, G, H, I, J, K, L, M, N.

Table with columns: FLOOR, PROPOSED B.U.P. AREA, ENCL. BAL. AREA, LIFT PREMIUM, STAIRCASE PASSAGE PREMIUM. Rows include floors 1st to 12th.

RECORD CLAM REVISED RESIDENTIAL BUILDING LAYOUT ON PLOT NO 12 SECTOR NO. 6, AT MOSHI, P. C. N. T. D. A. PUNE

ENCLOSED BALCONY AREA STATEMENT table with columns: FLOOR, WING B, WING C, WING D, WING E, WING F, WING G, WING H, WING I, WING J, WING K, WING L, WING M, WING N, TOTAL PROPOSED ENCL. BALCONY, PERMISSIBLE ENCLOSED BALCONY, WING A AMENITY, PERMISSIBLE ENCLOSED BALCONY.

LIFT AREA STATEMENT table with columns: WING, 1ST FLOOR, 2nd FLOOR, 3rd FLOOR, 4th FLOOR, 5th FLOOR, 6th FLOOR, 7th FLOOR, 8th FLOOR, 9th FLOOR, 10th FLOOR, 11th FLOOR, 12th FLOOR, TOTAL.

FSI STATEMENT COMPLETED WING (B, D & E) table with columns: WING, BUILT UP, ENCLOSED BALCONY, TERRACE, STAIR/PASS, AGE, LIFT, TOTAL.

Table with columns: WING, BUILT UP, PERM 15% STAIRCASE/PASS, PROP. STAIRCASE/PASS. Rows include wings B, D, E, F, G, H, I, J, K, L, M, N.

FSI STATEMENT table with columns: FLOOR, WING B, WING C, WING D, WING E, WING F, WING G, WING H, WING I, WING J, WING K, WING L, WING M, WING N, TOTAL / FLOOR, WING A AMENITY.

PROPOSED SWIMMING POOL AREA table with columns: SWIMMING POOL AREA CALCULATION, TOTAL AREA, NET SWIMMING POOL AREA (a-b).

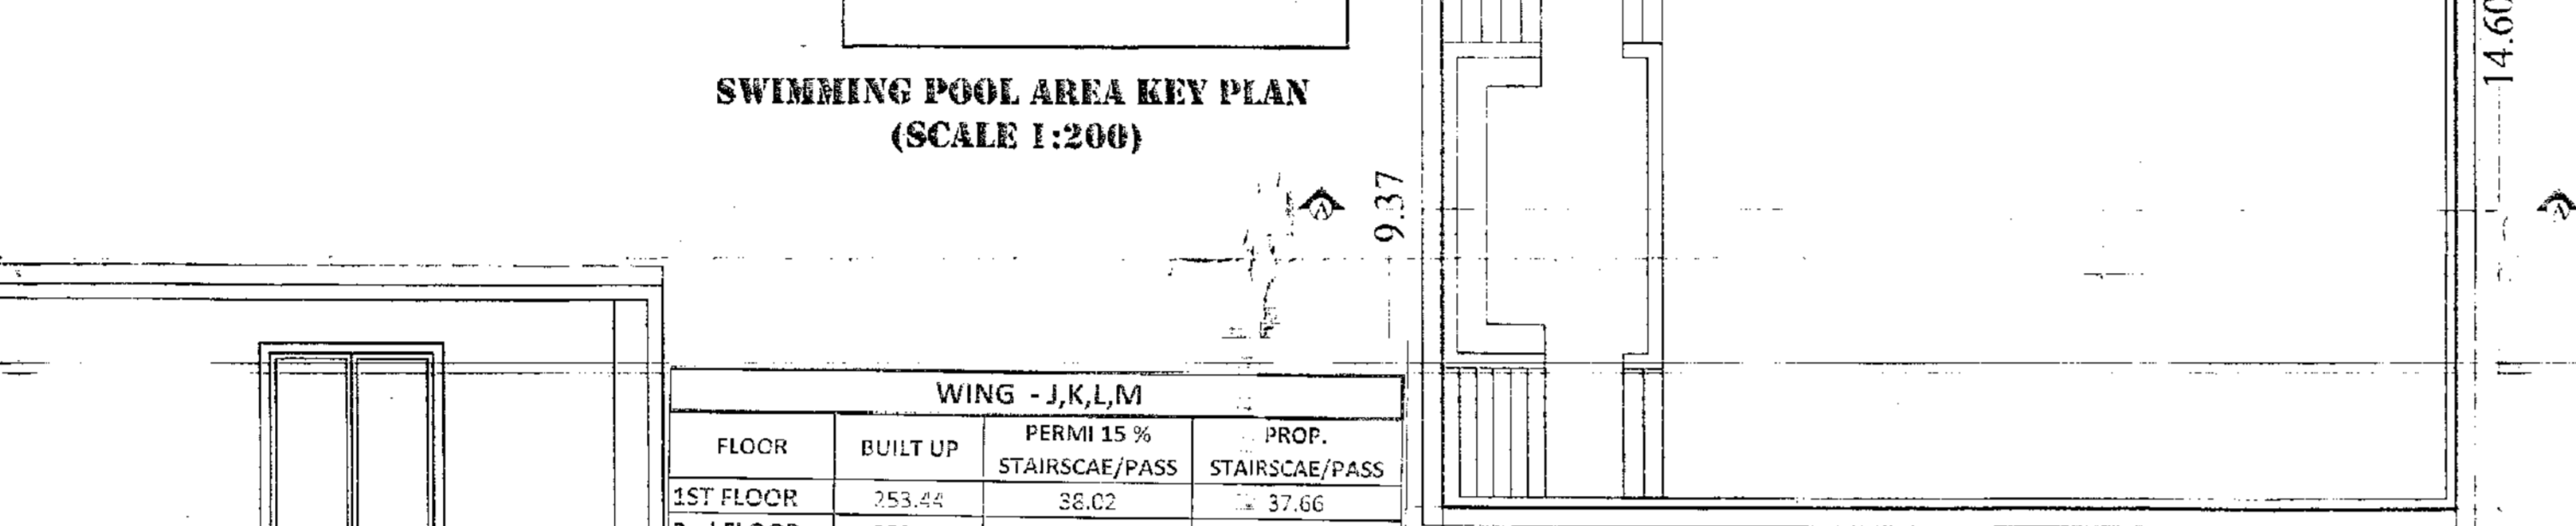


Table with columns: FLOOR, BUILT UP, PERM 15% STAIRCASE/PASS, PROP. STAIRCASE/PASS. Rows include floors 1st to 12th.

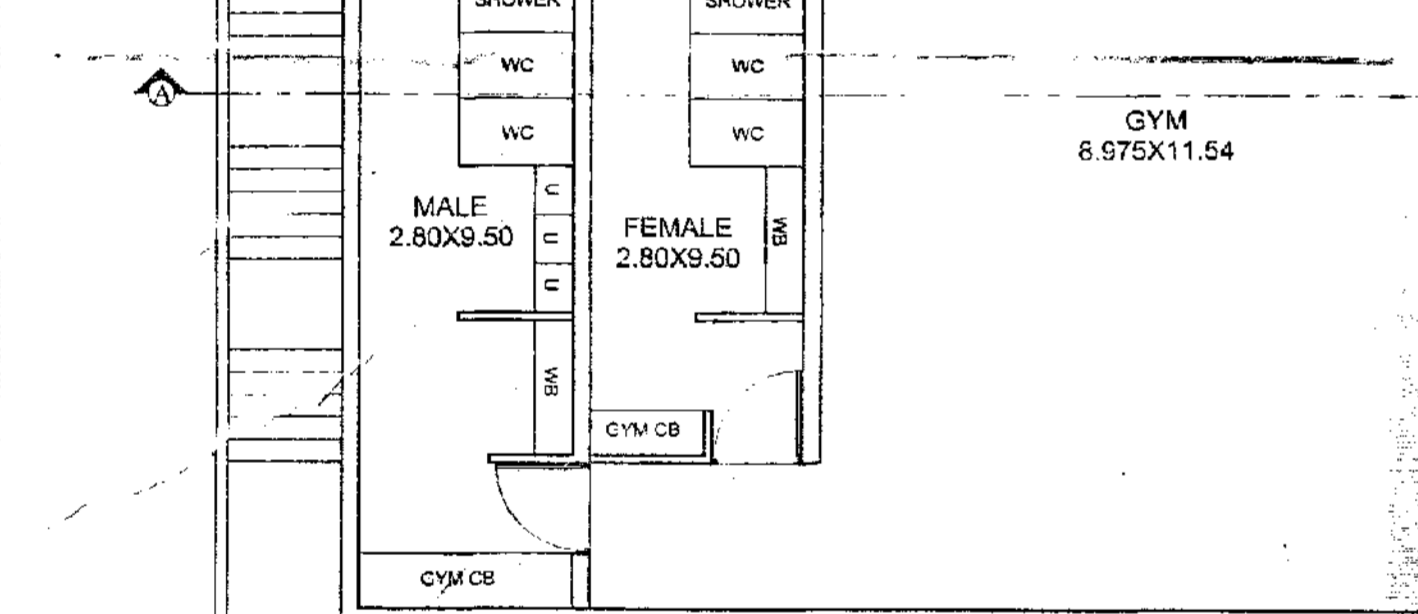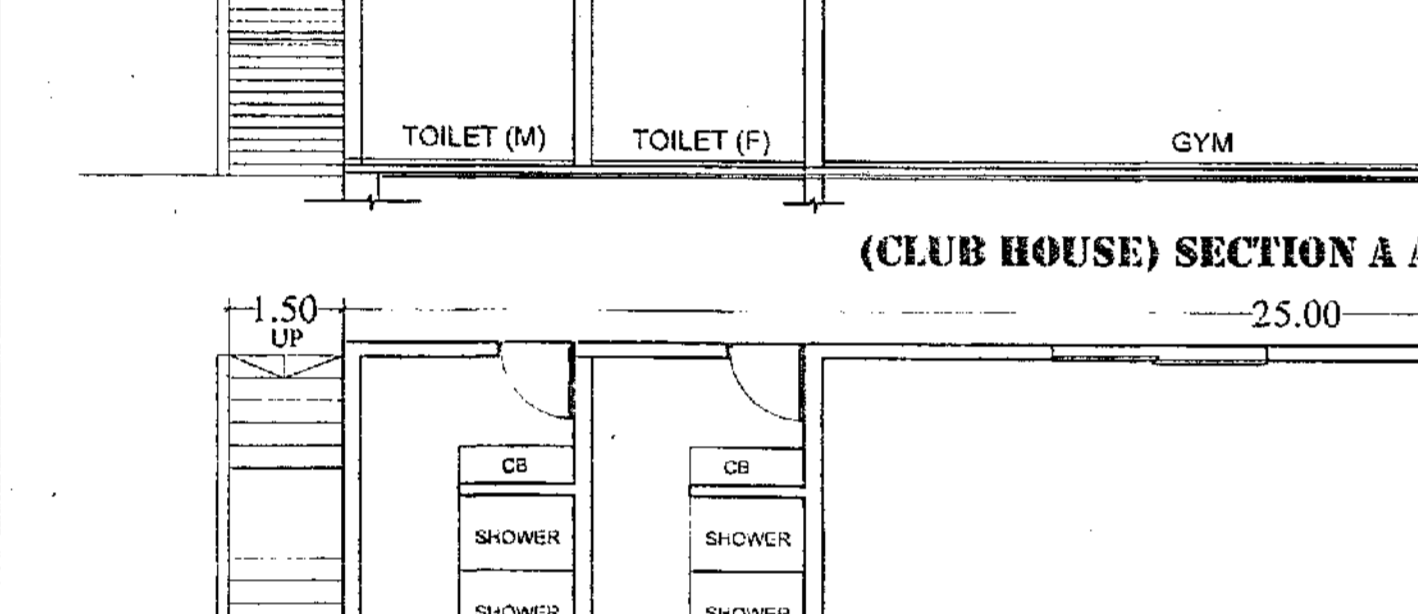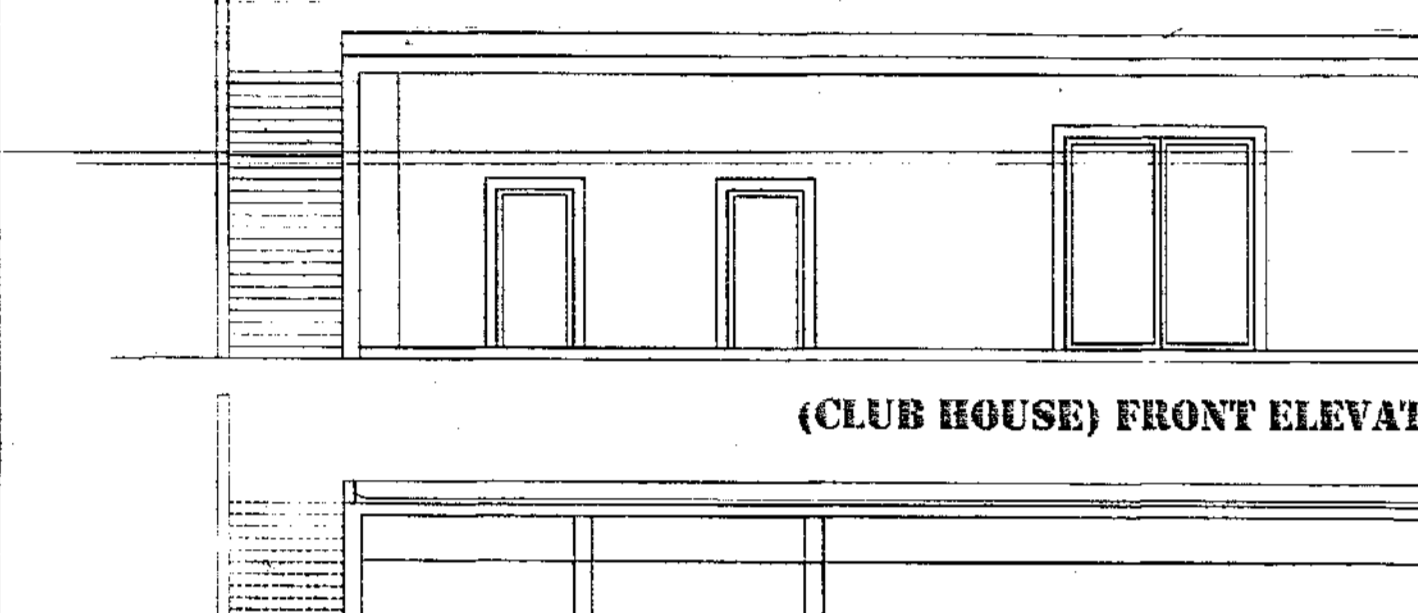

(O.H.W.T. CALCULATION) WATER REQUIREMENT BASED ON OCCUPANCY table with columns: WING, OCCUPANTS, WATER REQ. LTR/DAY/OCCU, QUANTITY (a+b) UNIT.

DOMESTIC UNDER GROUND WATER TANK CALCULATION table with columns: WING, O.H.W.T., U.G.W.T., QUANTITY (a+b) UNIT.

WATER REQUIREMENT FOR FIRE FIGHTING table with columns: WING, O.H.W.T., U.G.W.T., QUANTITY (a+b) UNIT.

Table with columns: WING, O.H.W.T., U.G.W.T., QUANTITY (a+b) UNIT.





Table with columns: WING, O.H.W.T., U.G.W.T., QUANTITY (a+b) UNIT.

PARKING STATEMENT table with columns: WING, LOWER PARKING FLOOR, UPPER PARKING FLOOR, TOTAL AREA, UNIT.

PARKING REQUIRED table with columns: ONE PARKING SPACE FOR EVERY, CAR NOS., SCOOTER NOS., CYCLE NOS., TOTAL UNIT.

Table with columns: WING, O.H.W.T., U.G.W.T., QUANTITY (a+b) UNIT.

TOTAL UNDER GROUND WATER TANK CALCULATION table with columns: FIRE FIGHTING/DOMESTIC, TOTAL, UNIT.

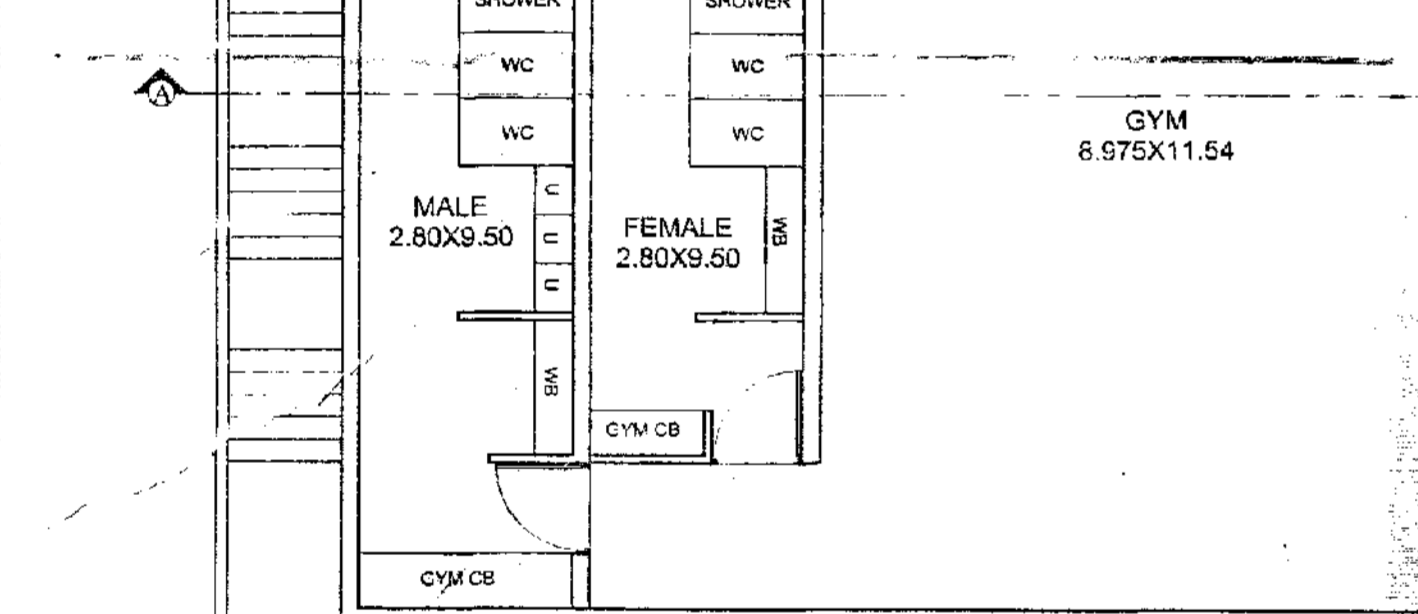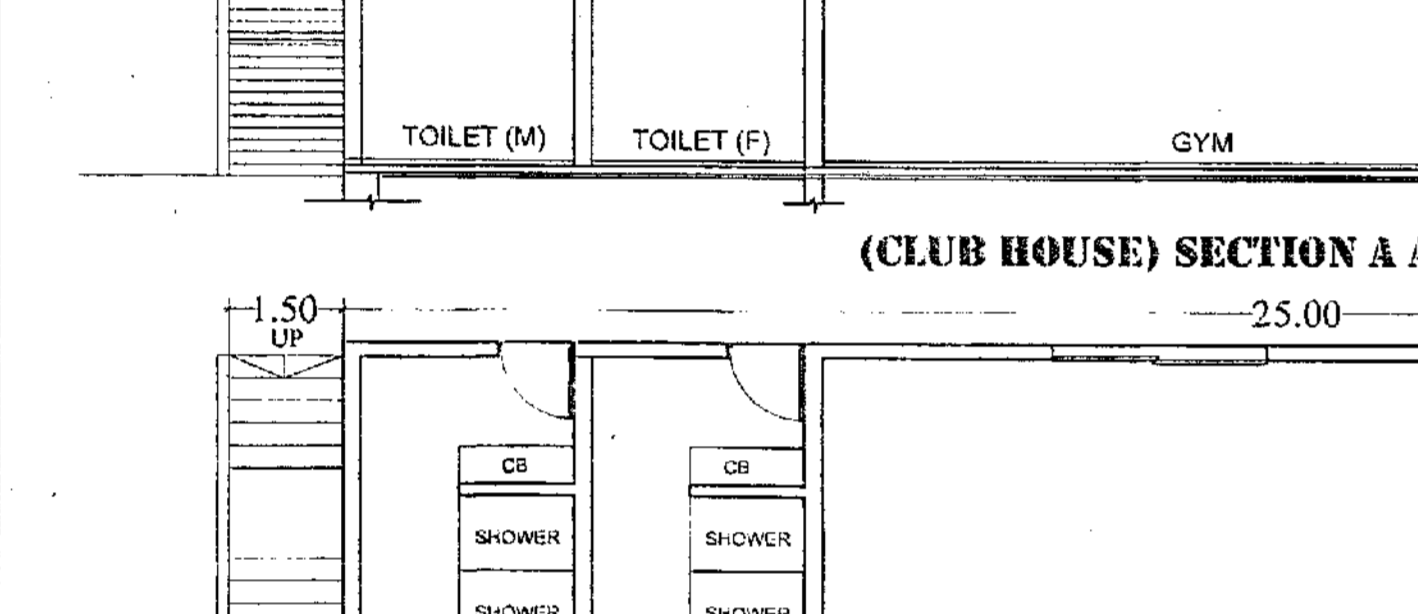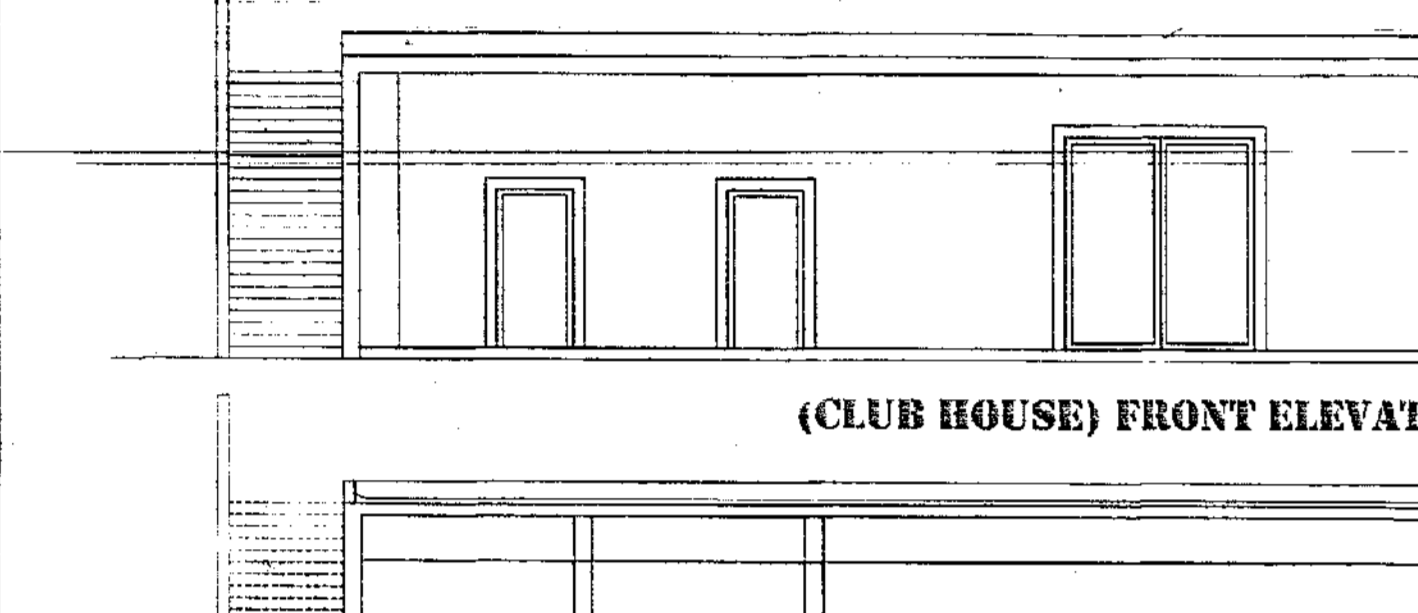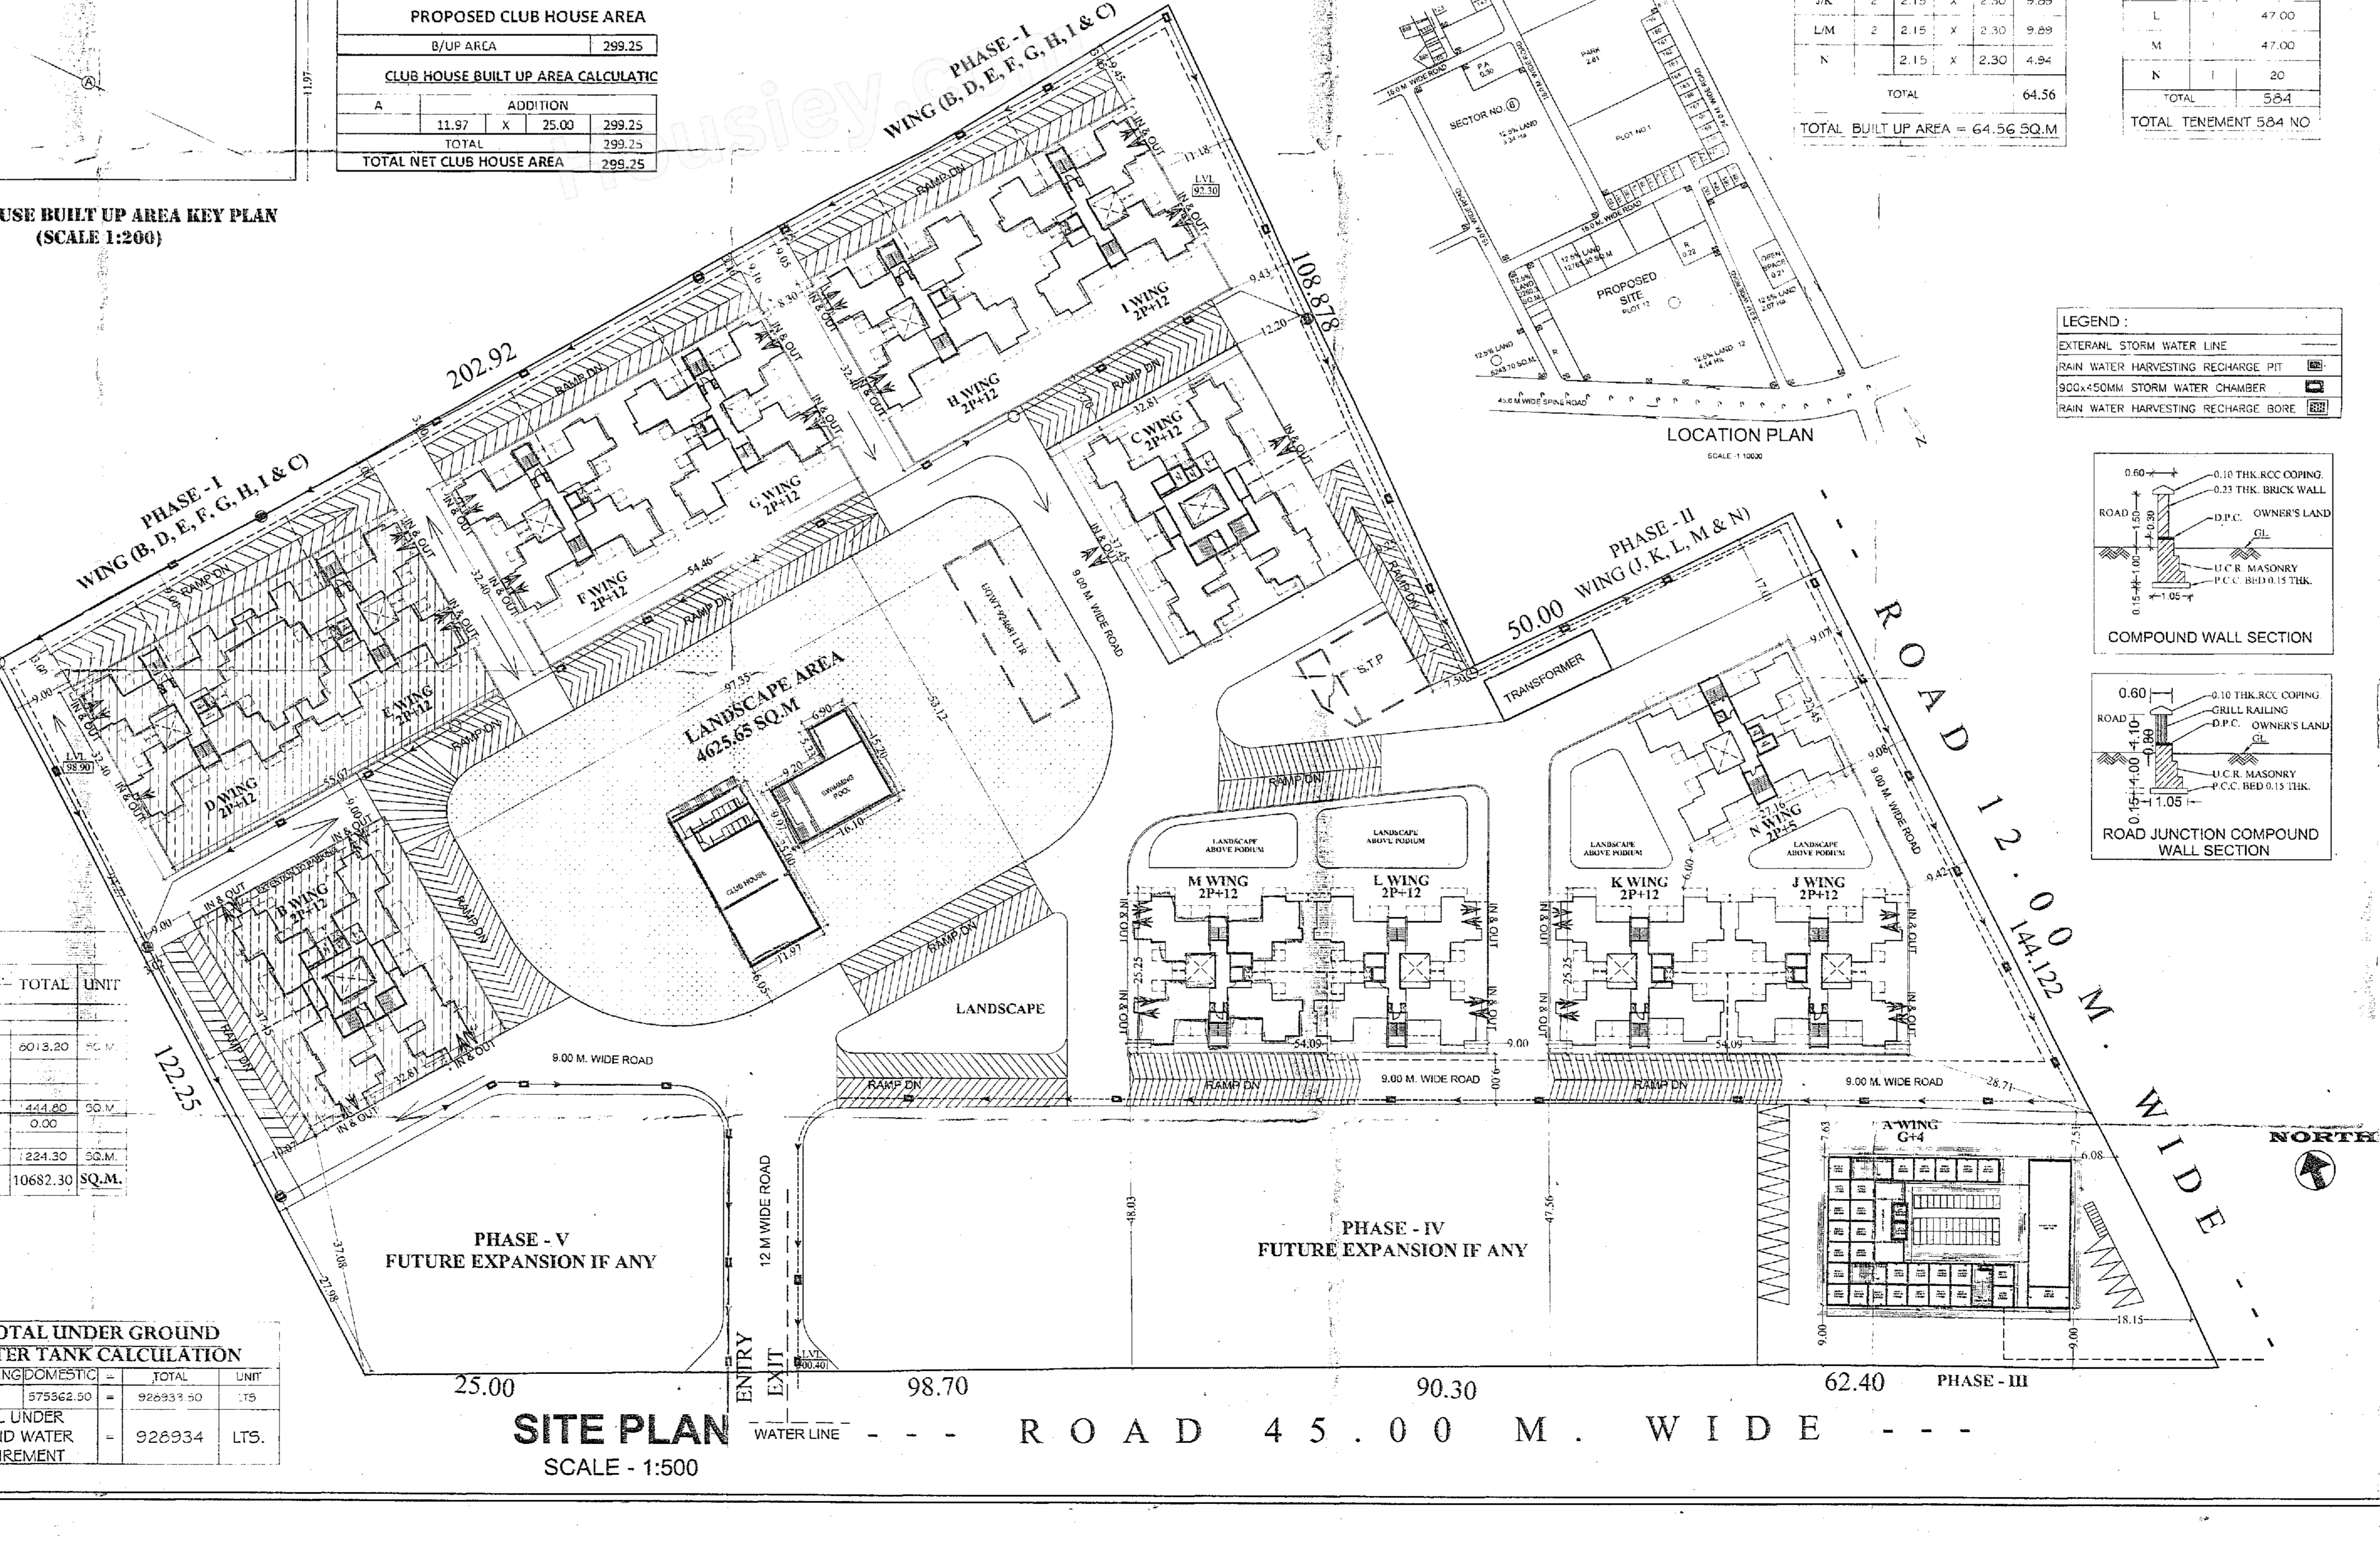

(O.H.W.T. CALCULATION) WATER REQUIREMENT BASED ON OCCUPANCY table with columns: WING, OCCUPANTS, WATER REQ. LTR/DAY/OCCU, QUANTITY (a+b) UNIT.

DOMESTIC UNDER GROUND WATER TANK CALCULATION table with columns: WING, O.H.W.T., U.G.W.T., QUANTITY (a+b) UNIT.

WATER REQUIREMENT FOR FIRE FIGHTING table with columns: WING, O.H.W.T., U.G.W.T., QUANTITY (a+b) UNIT.

Table with columns: WING, O.H.W.T., U.G.W.T., QUANTITY (a+b) UNIT.

PARKING STATEMENT table with columns: WING, LOWER PARKING FLOOR, UPPER PARKING FLOOR, TOTAL AREA, UNIT.

PARKING REQUIRED table with columns: ONE PARKING SPACE FOR EVERY, CAR NOS., SCOOTER NOS., CYCLE NOS., TOTAL UNIT.

Table with columns: WING, O.H.W.T., U.G.W.T., QUANTITY (a+b) UNIT.

TOTAL UNDER GROUND WATER TANK CALCULATION table with columns: FIRE FIGHTING/DOMESTIC, TOTAL, UNIT.

