



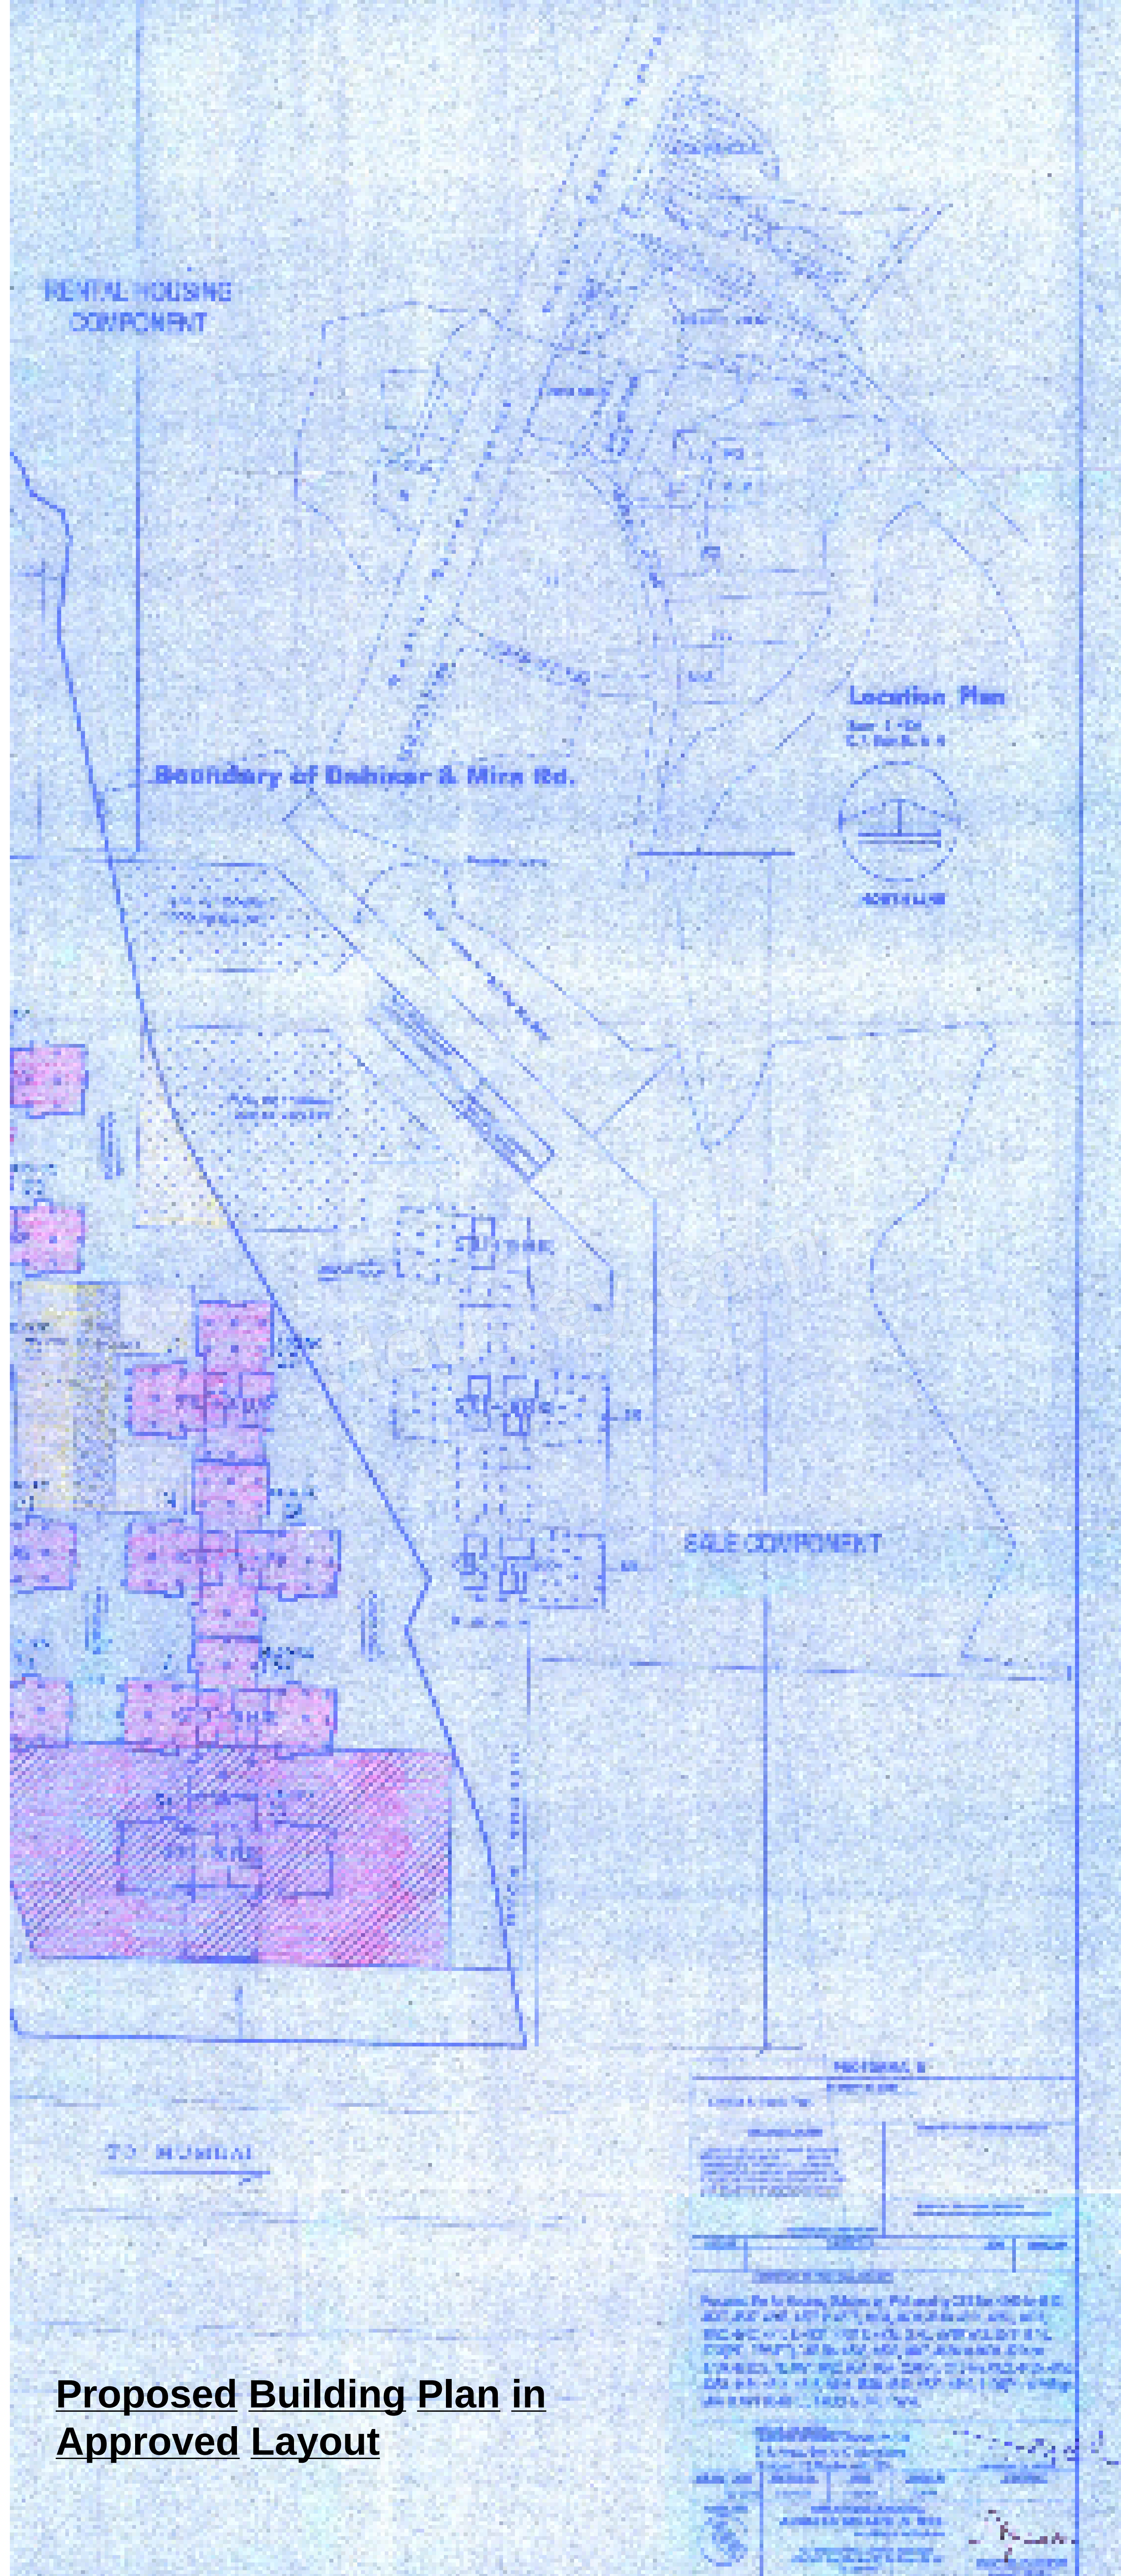


**Proposed Building Plan in
Approved Layout**

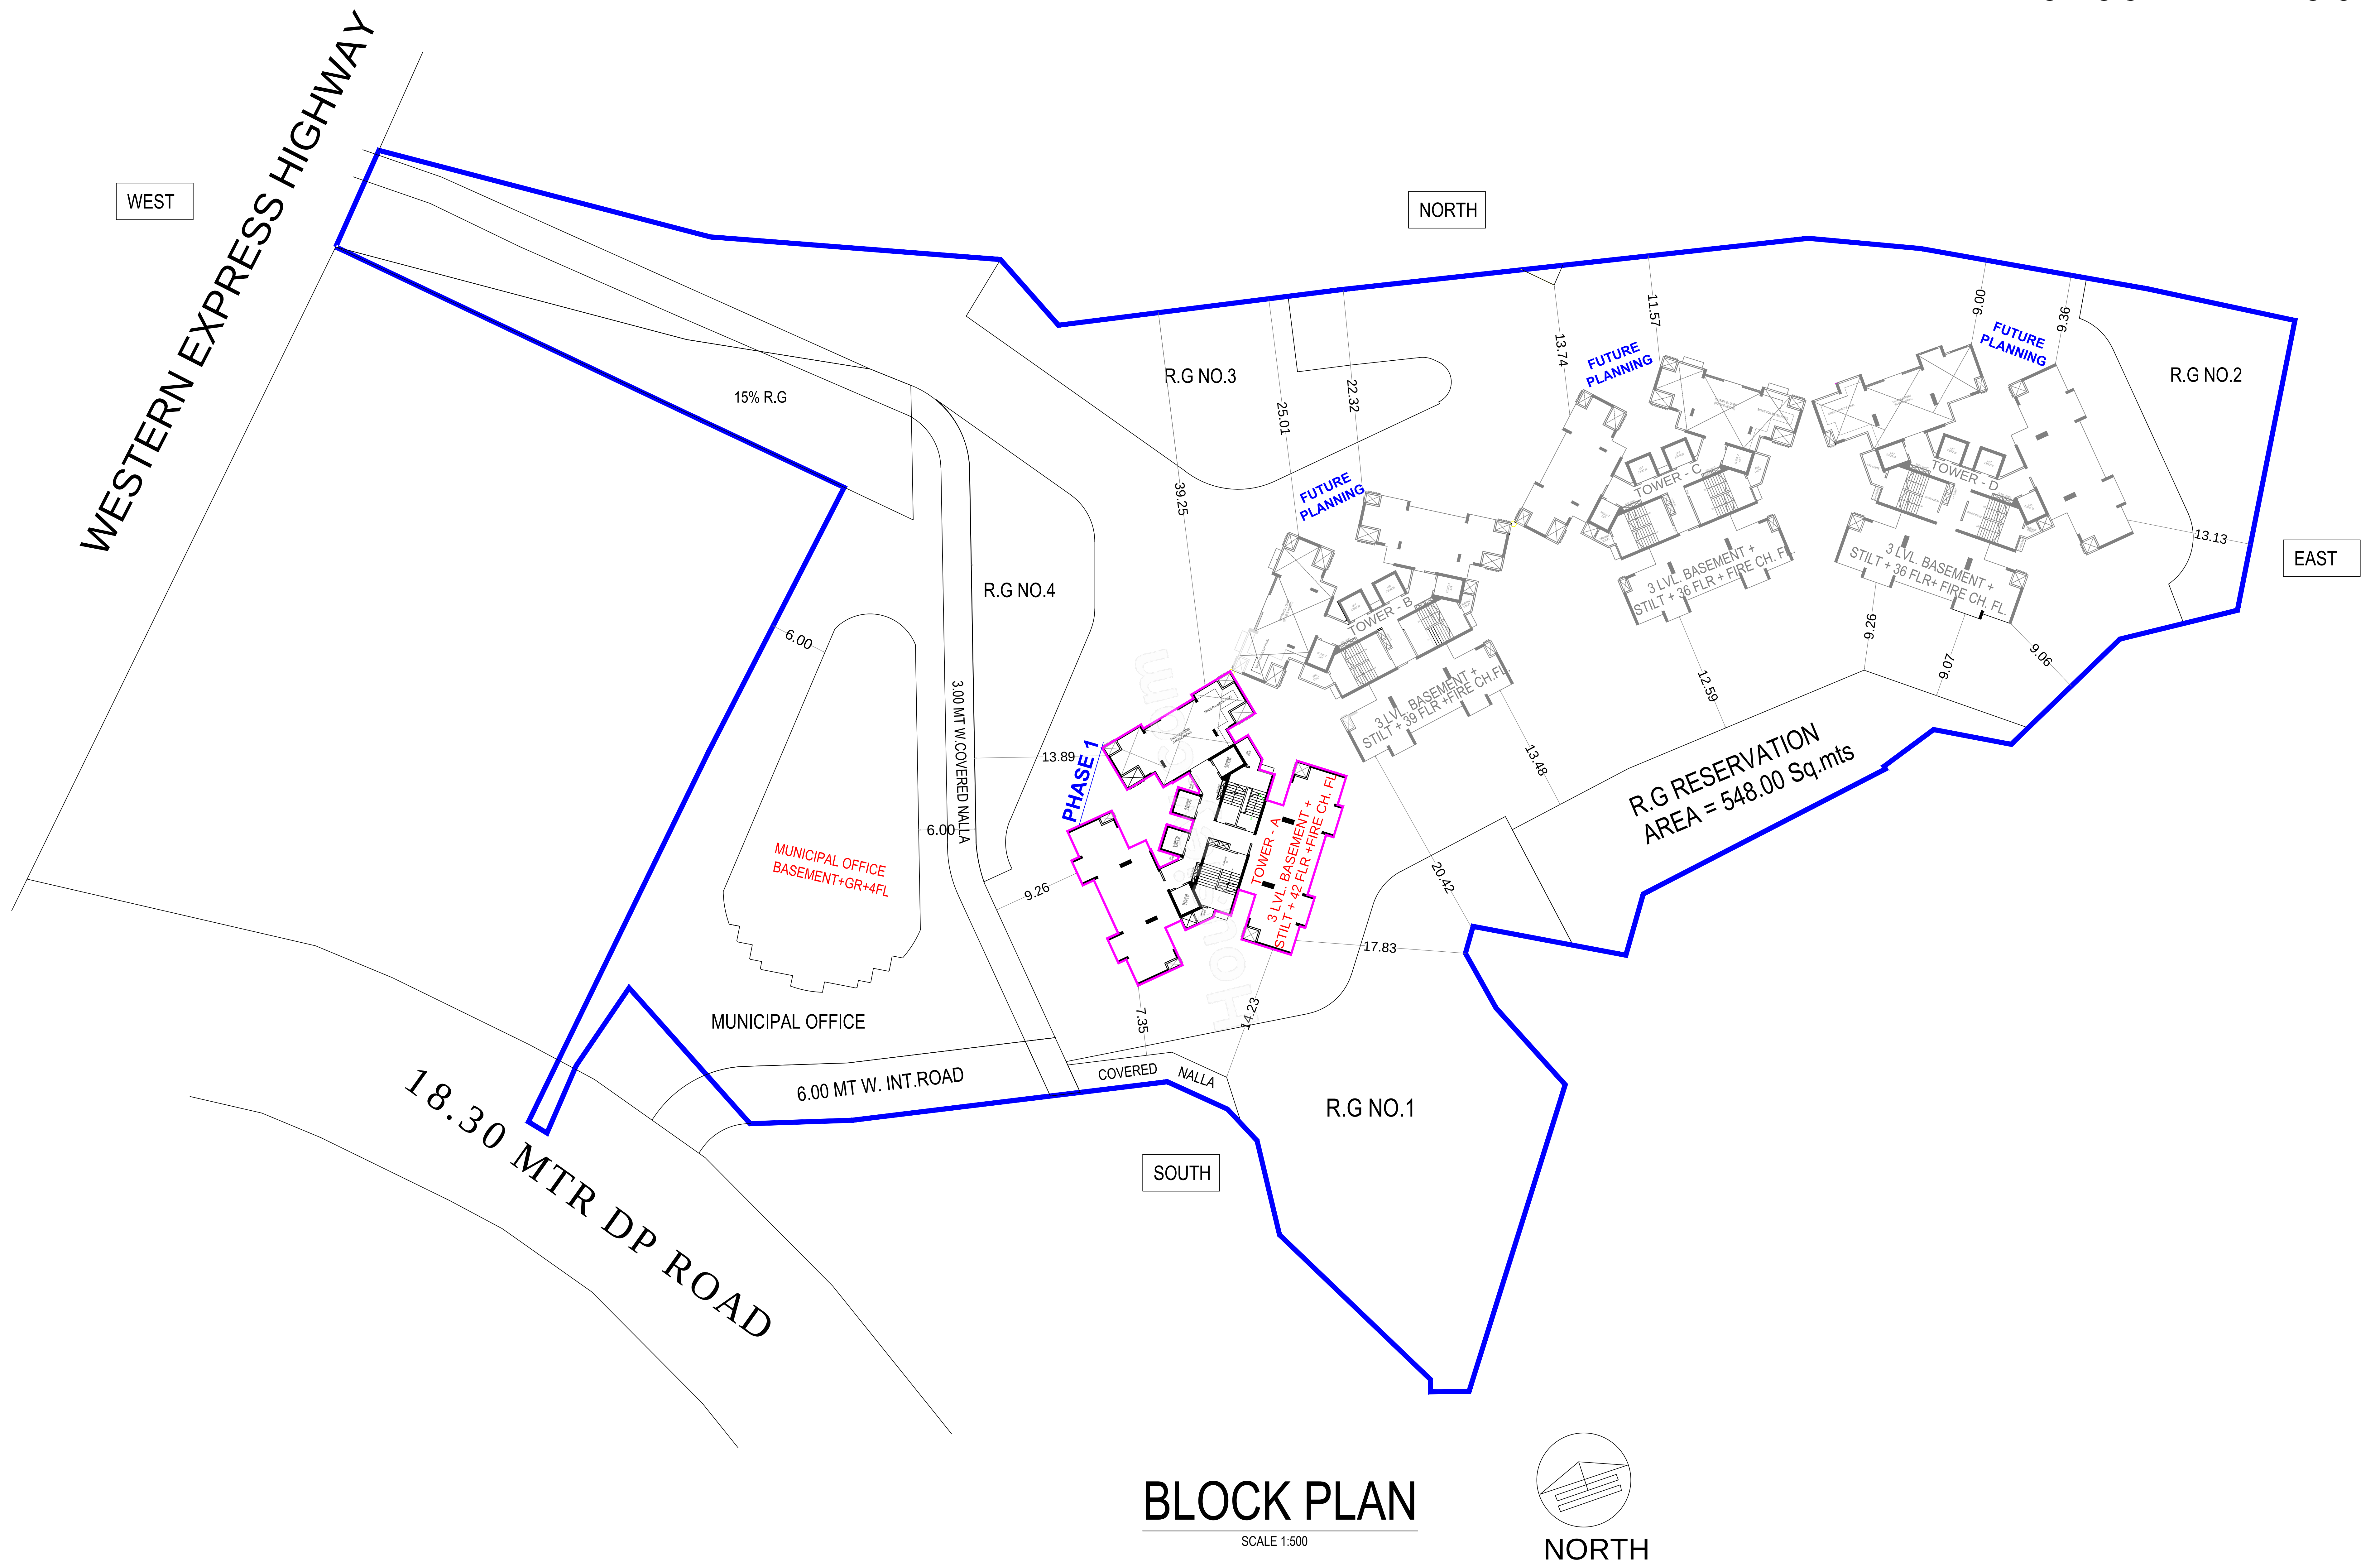

BLOCK PLAN

SCALE 1:500

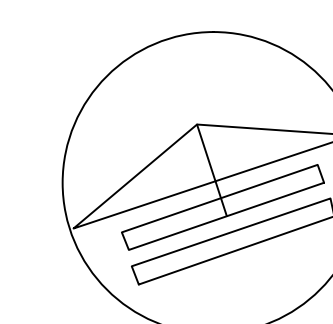

NORTH