

Rohan Harita Phase 1

Built Up Area -
57,212.06 Sq Mtrs
Land Area -
2,411.07 Sq Mtrs

BUILDING LAYOUT
MECHANICAL VENTILATION
Sanctioned No. B.P./Tahwade/173/2023
Subject to conditions mentioned in the
Office Order No.
aven dated 03/08/2023
Pimpri
Date: 03/08/2023
ESTD 11/10/02
City Engineer
Building Permission Dept.
P.C.M.C., Pimpri, Pune

FORM OF STATEMENT 2 - PROPOSED BUILDING						
WING	FLOOR	HT.	B.U.P. AREA	TENA.	LIFT AREA	REFUGE AREA
A WING	B1+B2+GR.PA.+P1 PARK TO P4 PARK+1ST FL.	27.00 M/21.00 M	1454.26	5	21.68	0.00
B WING	B1+B2+GR.PA.+P1 PARK TO P4 PARK+1ST FL.	27.00 M/21.00 M	1305.65	5	16.07	0.0
C WING	B1+B2+GR.PA.+P1 PARK TO P4 PARK+26TH FL.	103.25 M/97.25 M	14756.36	114	16.07	289.44
D WING	B1+B2+GR.PA.+P1 PARK TO P4 PARK+32TH FL.	121.55 M/115.55 M	21531.75	180	17.20	197.47
E WING	B1+B2+GR.PA.+P1 PARK TO P4 PARK+20TH FL.	90.30 M/84.30 M	5945.52	83	22.89	213.60
F WING	B1+B2+GR.PA.+P1 PARK TO P4 PARK+26TH FL.	103.25 M/97.25 M	13300.07	119	17.20	205.40
G WING	B1+B2+GR.PA.+P1 PARK TO P4 PARK+1ST FL.	27.00 M/21.00 M	778.54	5	22.77	0
H WING	B1+B2+GR.PA.+P1 PARK TO P4 PARK+1ST FL.	27.00 M/21.00 M	791.06	5	22.93	0.0
J WING	B1+B2+GR.PA.+P1 PARK TO P4 PARK+1ST FL.	27.00 M/21.00 M	747.35	5	22.85	0.0
CLUB H.O.02	GROUND FLOOR	6.45M	275.55	0	0	0
MHAD-A-E WING	1ST FL. TO 5TH FL.		60886.11	501.00	179.66	905.91
TOTAL			1678.36	23	0.00	0.00



FORM OF STATEMENT 1 - EXISTING BUILDING TO BE RETAINED				
EXISTING BUILDING NO.	FLOOR NO.	PLINTH AREA	TOTAL FLOOR AREA OF EXISTING BUILDING	USE / OCCUPANCY OF FLOORS.
1	2	3.00	4	5
NIL	NIL	NIL	NIL	NIL





AREA	STATEMENT	SQ.MT.
1	Area of plot (Minimum area of a,b,c to be considered) a) as per ownership document (7/12/CTS extract) b) as per Demarcation plot c) as per site	34,700.00
2	Deductions for: a) 24.0 M W.D.P.Road widening Area b) 18.0 M W.D.P.Road widening Area c) Existing Road Area	80.00 2595.00 533.00
3	Balance Area of Plot (1-2)	31,492.00
4	Amenity Space a) Required - (10% + 15%) b) Proposed -	2,583.96 2,583.96
5	Net Plot Area (3-4)	28,908.04
6	Recreational Open Space a) Required - (10%) b) Proposed -	2,890.80 2,890.93
7	Internal Road Area	---
8	Plotable Area	---
9	Built up area with reference to basic F.S.I as per front road width (28,908.04x1.10)	31,798.85
10	Addition of FSI on payment of premium a) Maximum permissible premium FSI-based on road width b) Proposed FSI on payment of premium (17,800,000/1327)	1218.34
11	In-situ FSI/TDR loading a) In-situ area with reference to 24.0 m W.D.P.Road (28,908.04x1.10) b) In-situ area against 18.0 m W.D.P.Road (25,950.00x1.10) c) In-situ area against Amenity Space if handed over (2,583.96x1.10) d) Permissible TDR area (34,700.00x1.15) = 39,895.00 e) 39,895.00 x 1.1327 = 5,296.30	---
12	Additional FSI area under Chapter No. V, Section 30.1 (34,700.00x1.15) = 39,895.00	5,297.11
13	Total entitlement of FSI in the proposal a) Ancillary Area FSI upto 60% with Payment of charges. (33,314.30x0.60) b) Proposed Residential Built-up Area	22,988.58 61,302.88
14	Maximum utilization of FSI (12+13)	---
15	Total built-up area in proposal a) Existing Built-up Area b) Proposed Commercial Built-up Area c) Proposed Residential Built-up Area d) excess double height terrace area counted in I.a.i	---
16	F.S.I consumed	60,886.11
17	area of inclusive housing if any a) Required (20%) (Residential Area = 7,598.96x1.10 = 8,358.86 sqm) b) Proposed -	1,671.77 1,678.36

WATER CAPACITY STATEMENT				
WING	O/H.WATER TANK	FOR FIRE	U/G.WATER TANK	FOR FIRE
A WING	4000.00	0	6000.00	0
B WING	4000.00	0	6000.00	0
C WING	77000.00	75,000.00	115500.00	200000.00
D WING	108000.00	75,000.00	162000.00	200000.00
E WING	56100.00	75,000.00	84150.00	200000.00
F WING	81000.00	75,000.00	121500.00	200000.00
G WING	4000.00	0	6000.00	0
H WING	4000.00	0	6000.00	0
J WING	4000.00	0	6000.00	0
TOTAL	342100.00	300000.00	513150.00	800000.00



PARKING PROVIDED				
WING	STACK PARK	REGULAR PARK	SCOOTER PARK	REGULAR PARK
A WING	00	372	00	00
B WING	00	396	00	00
C WING	01	220	00	391
D WING	01	210	00	391
E WING	01	227	00	391
F WING	01	215	00	391
TOTAL	1640	1564		

TREE STATEMENT				
PLANT AREA	28,908.04 SQ.M	REQUIRED NO. OF TREES	28,908.04 SQ.M / 80.00 = 361.30 NOS.	
OPEN SPACE-01	2,220.93			
OPEN SPACE-02	222.09			
OPEN SPACE-03	111.04			
TOTAL (156)	333.13			

PARKING AREA STATEMENT				
WING	CAR	SCOOTER'S	AREA REQUIRED	AREA PROPOSED
A WING	07	16	339.15	4
B WING	07	16	339.15	4
C WING	170	359	10,386.50	114
D WING	156	456	10,386.50	180
E WING	44	219	10,386.50	83
F WING	170	366	10,386.50	119
G WING	04	13	10,386.50	5
H WING	7	16	10,386.50	5
J WING	7	16	10,386.50	5
TOTAL	572.00	1479.00	10,386.50	23.00

EV CHARGING 20% OF 585 CAR = 585 X 20% = 117.00 CAR				
EV CHARGING 20% OF 1542 SCOOTER = 1542 X 20% = 309 SCOOTER				
TOTAL	1542.00	309.00		

FORM OF STATEMENT 2 - PROPOSED BUILDING (WING E) = MHADA AREA				
FLOOR NAME	B.U.P.	TENA.		
1ST FLOOR	339.15	4		
2ND FLOOR	297.17	4		
3RD FLOOR	350.76	5		
4TH FLOOR	395.50	6		
5TH FLOOR	295.78	4		
TOTAL	1678.36	23.00		

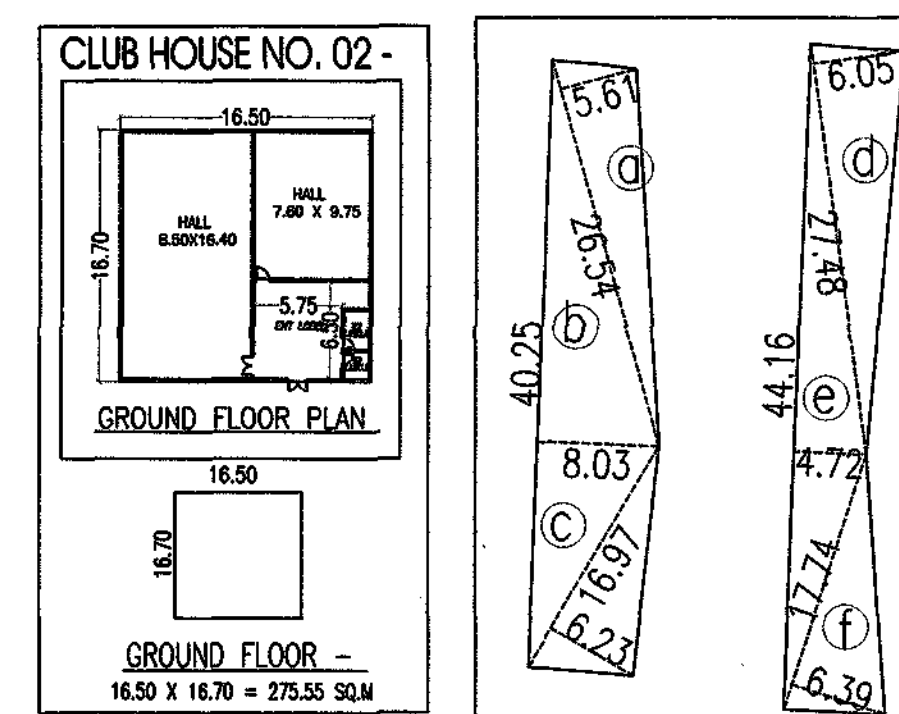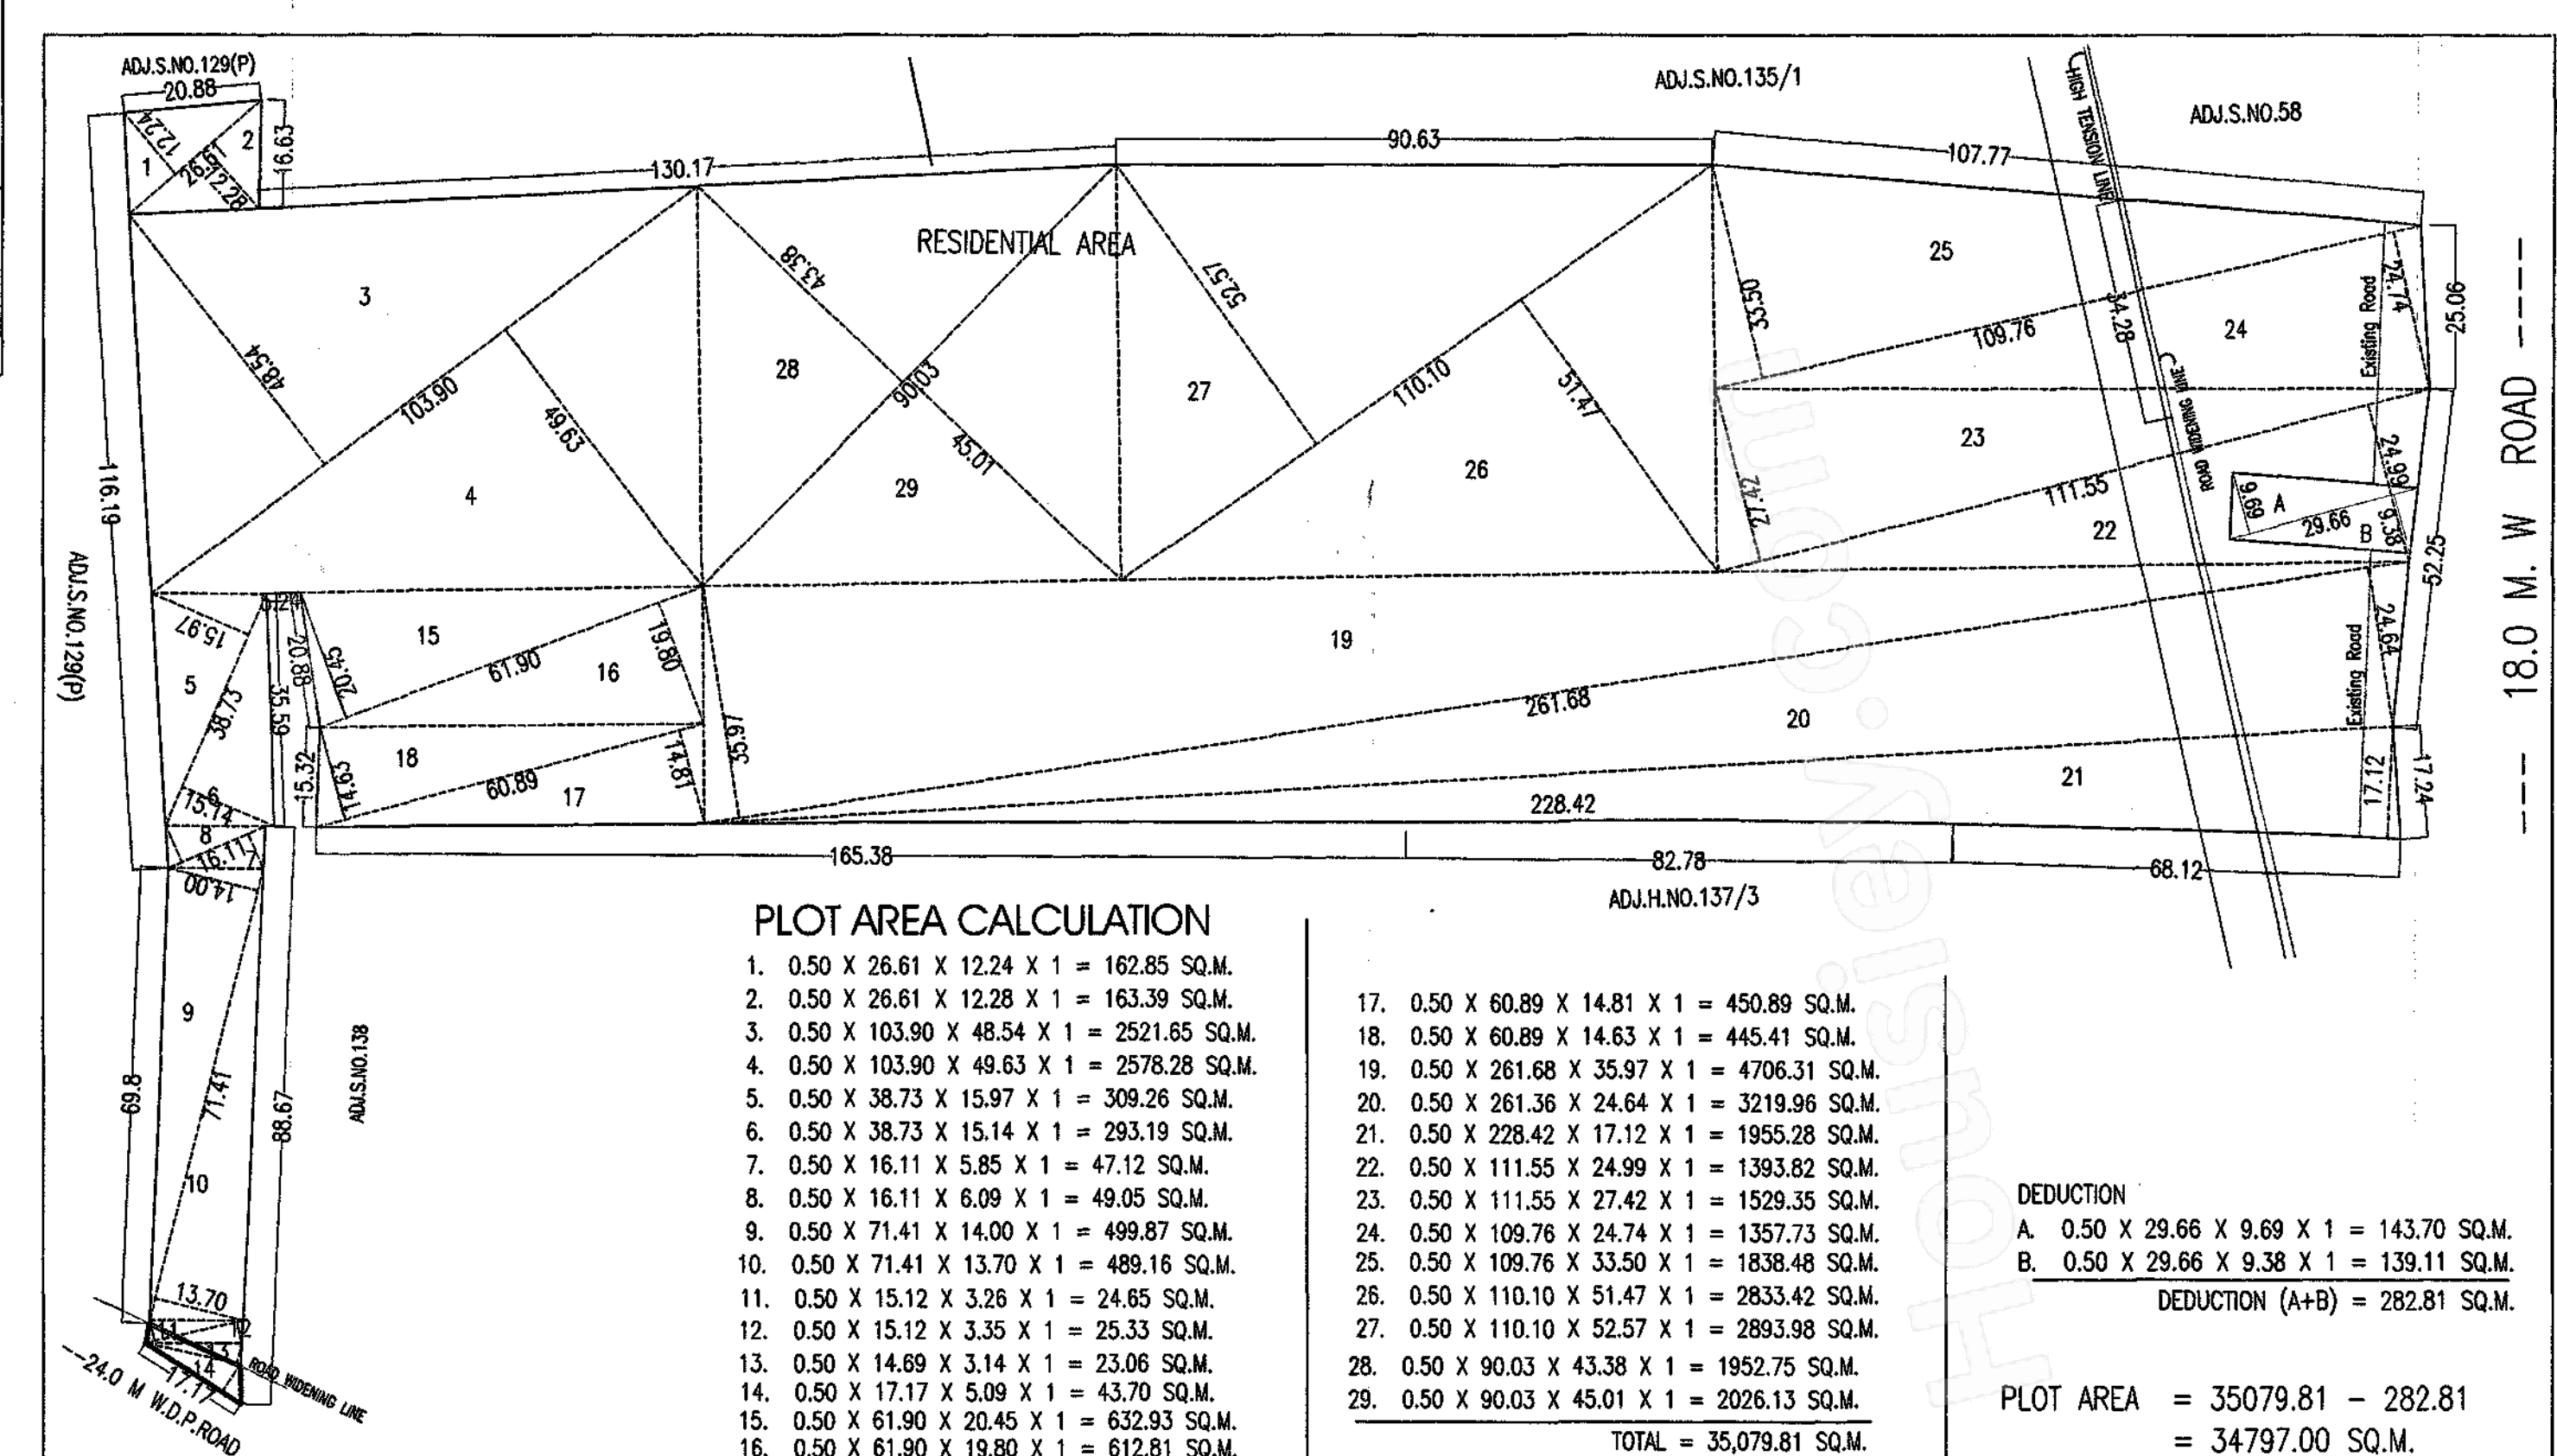


